


WINONA ST.

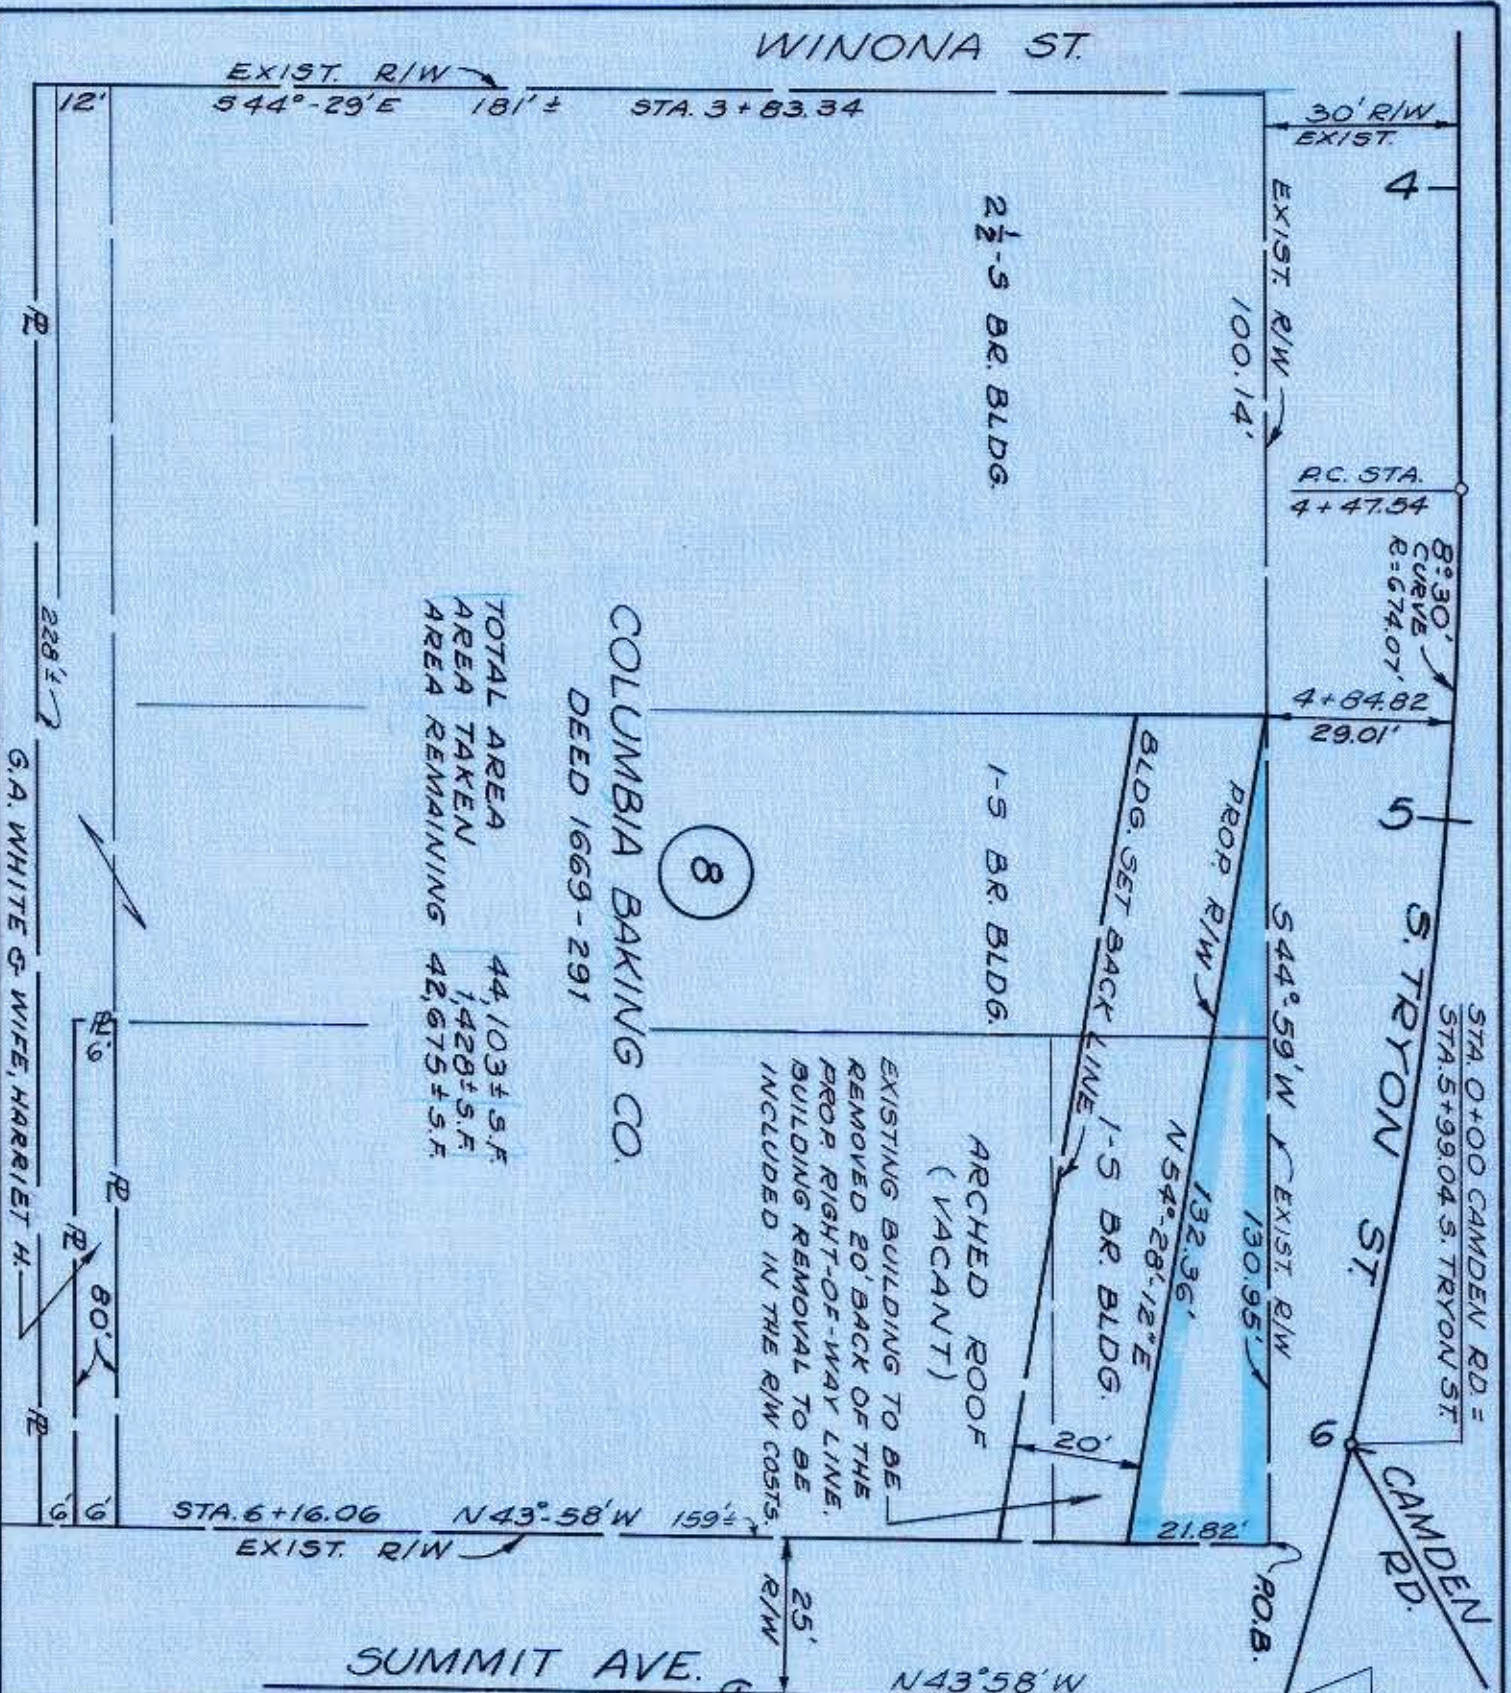

COLUMBIA BAKING CO.
DEED 1669 - 291

2 1/2-S BR. BLDG.

1-S BR. BLDG.

ARCHED ROOF
(VACANT)

EXISTING BUILDING TO BE
REMOVED 20' BACK OF THE
PROP. RIGHT-OF-WAY LINE.
BUILDING REMOVAL TO BE
INCLUDED IN THE R/W COSTS.

TOTAL AREA 44,103 ± S.F.
AREA TAKEN 1,428 ± S.F.
AREA REMAINING 42,675 ± S.F.

8

| | | |
|--|--|-----------|
| CITY OF CHARLOTTE | | PROJ. NO. |
| PROPOSED R/W | | |
| S. TRYON ST., CAMDEN RD. & SUMMIT AVE. | | |
| PROPERTY OF | | |
| COLUMBIA BAKING CO. | | |
| PARCEL NO. 8 | | |
| T.A.S. | R.S.T. | SHEET |
| 1-8-73 | HENSLEY - SCHMIDT, INC. CONSULTING ENGINEERS CHATTANOOGA, TENN. MARIETTA, GA. | 8 |
| | | 22 |



FILE: 73-093-05/06