
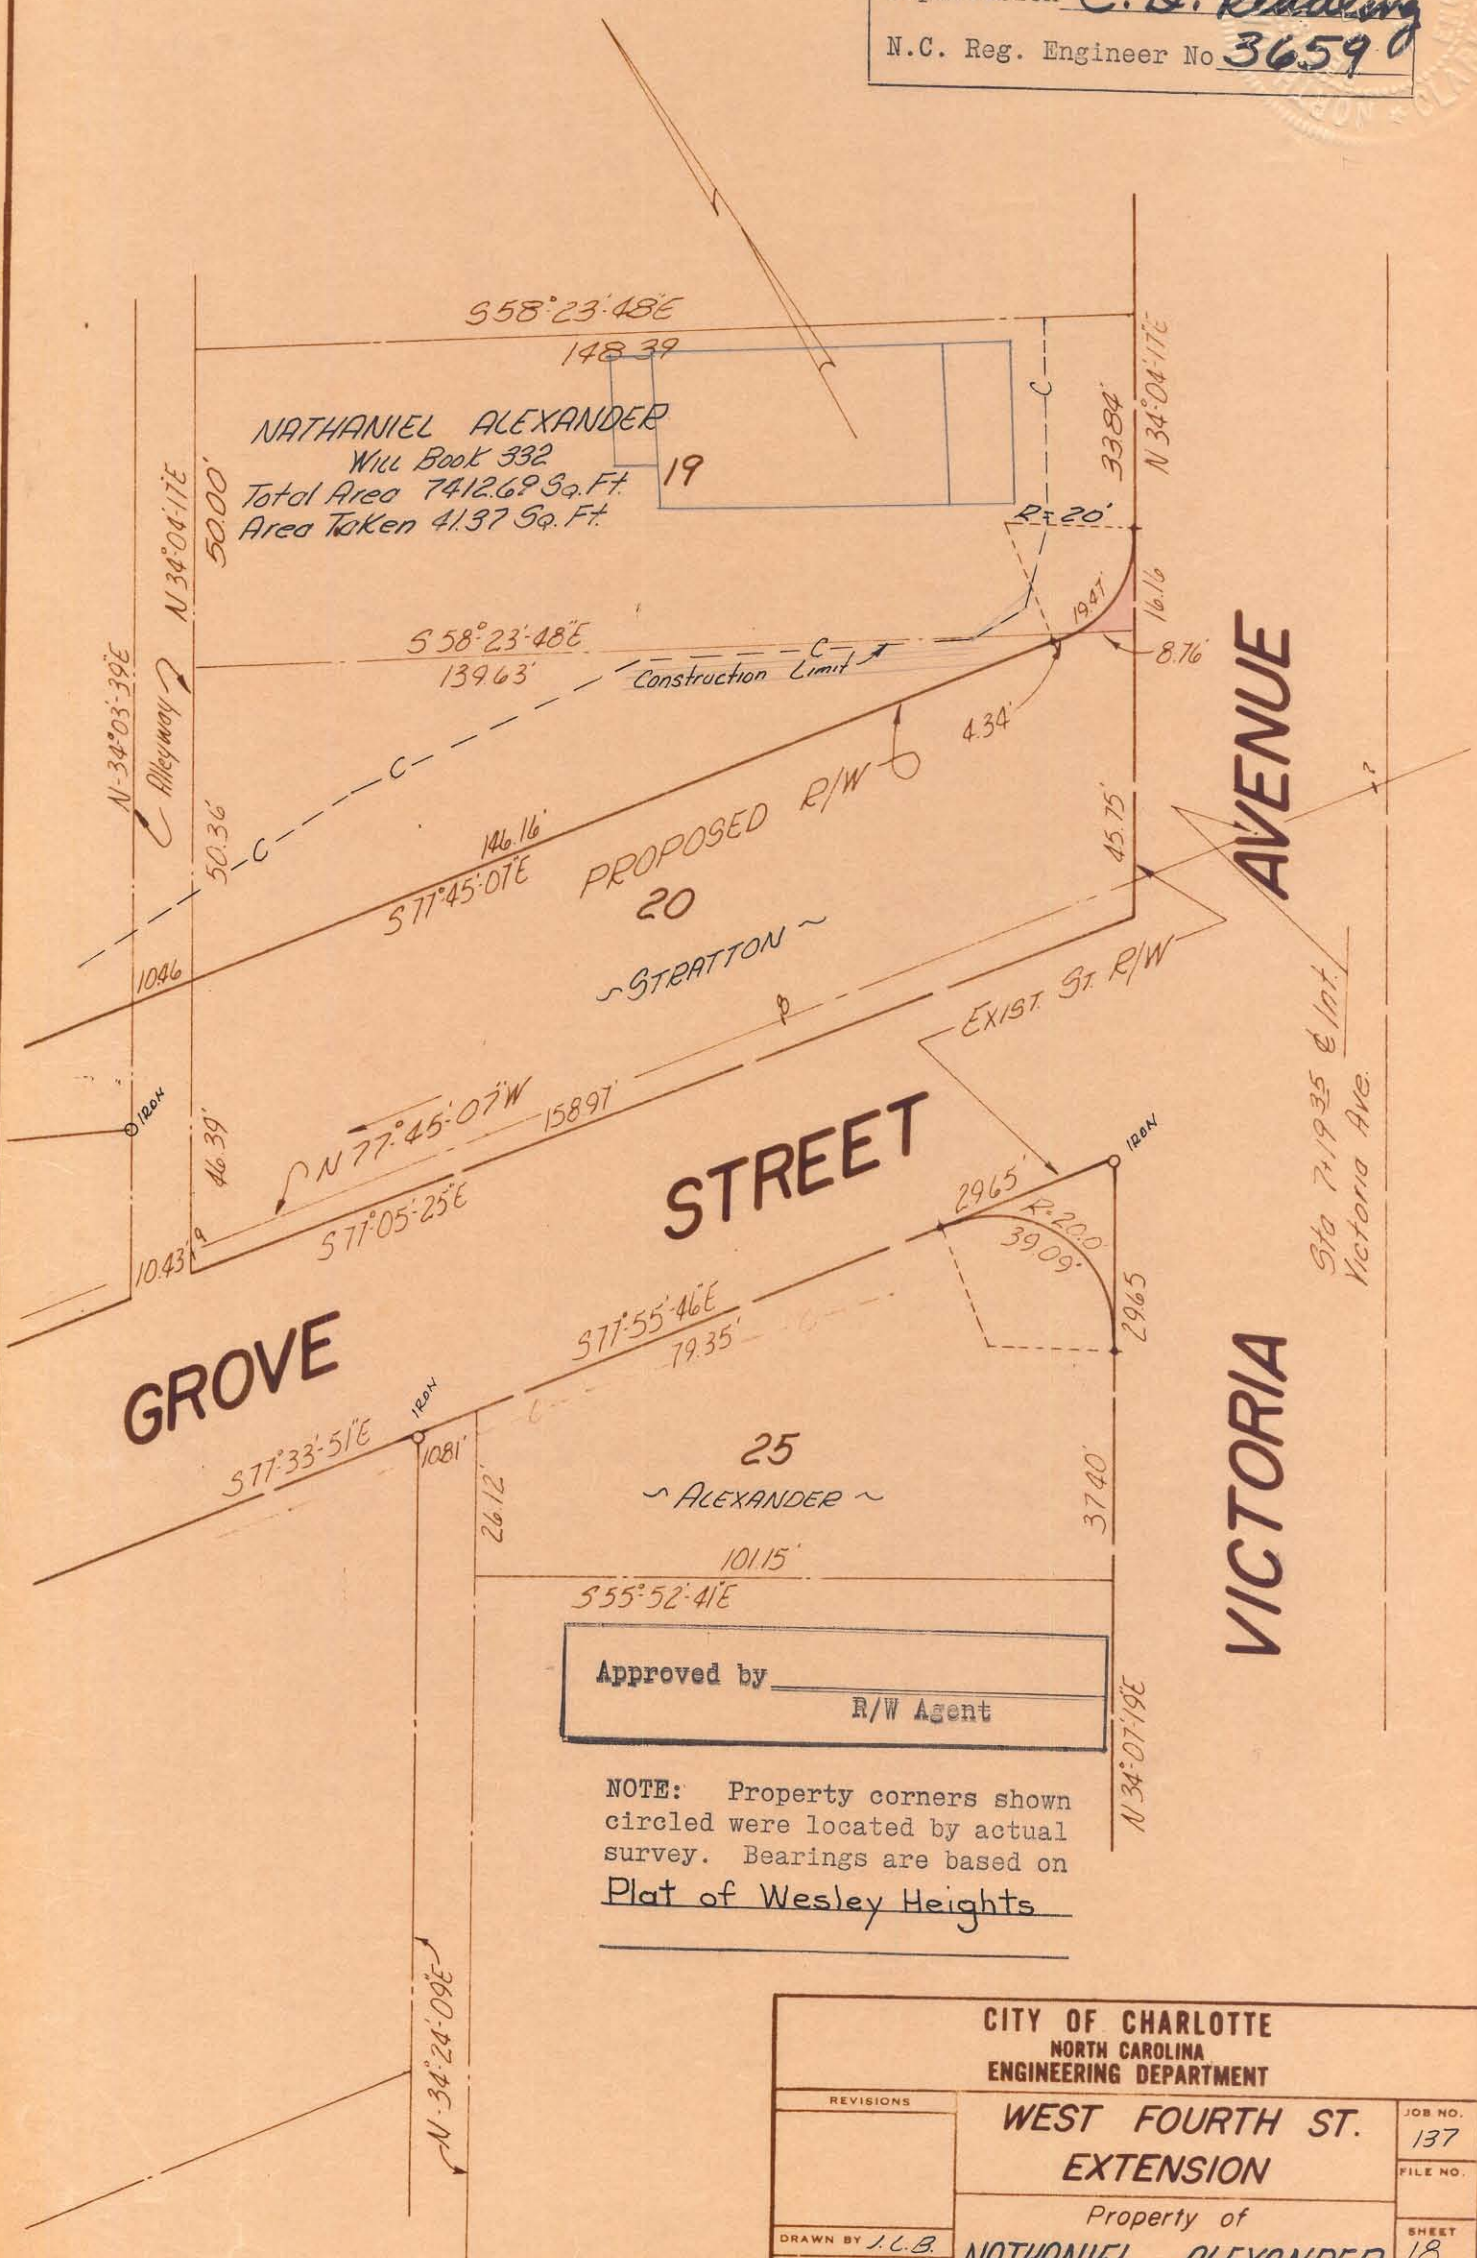


This plat was prepared under my supervision *C. D. Reading*  
 N.C. Reg. Engineer No. *3659*

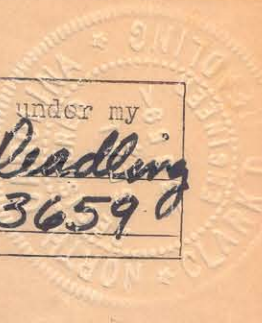

CITY OF CHARLOTTE NORTH CAROLINA ENGINEERING DEPARTMENT		
REVISIONS	<b>WEST FOURTH ST. EXTENSION</b>	JOB NO. 137
		FILE NO.
DRAWN BY <i>J.L.B.</i>	Property of <b>NATHANIEL ALEXANDER</b>	SHEET 18
CHECKED BY <i>TUCKER</i>		OF 70
CITY ENGINEER	DATE <i>Dec '66</i>	SCALE <i>1" = 30'</i>

73-218-02