


Wilber Smith and Associates, Inc. Design
CONSULTING ENGINEERS
COLUMBIA, S. C. WINSTON-SALEM, N. C. RICHMOND, VA.

MISS FANNIE B. MOORE ET AL
DEED BOOK PAGE MAP 4-2
BLOCK 20 LOT 9
Scale: 1" = 30'

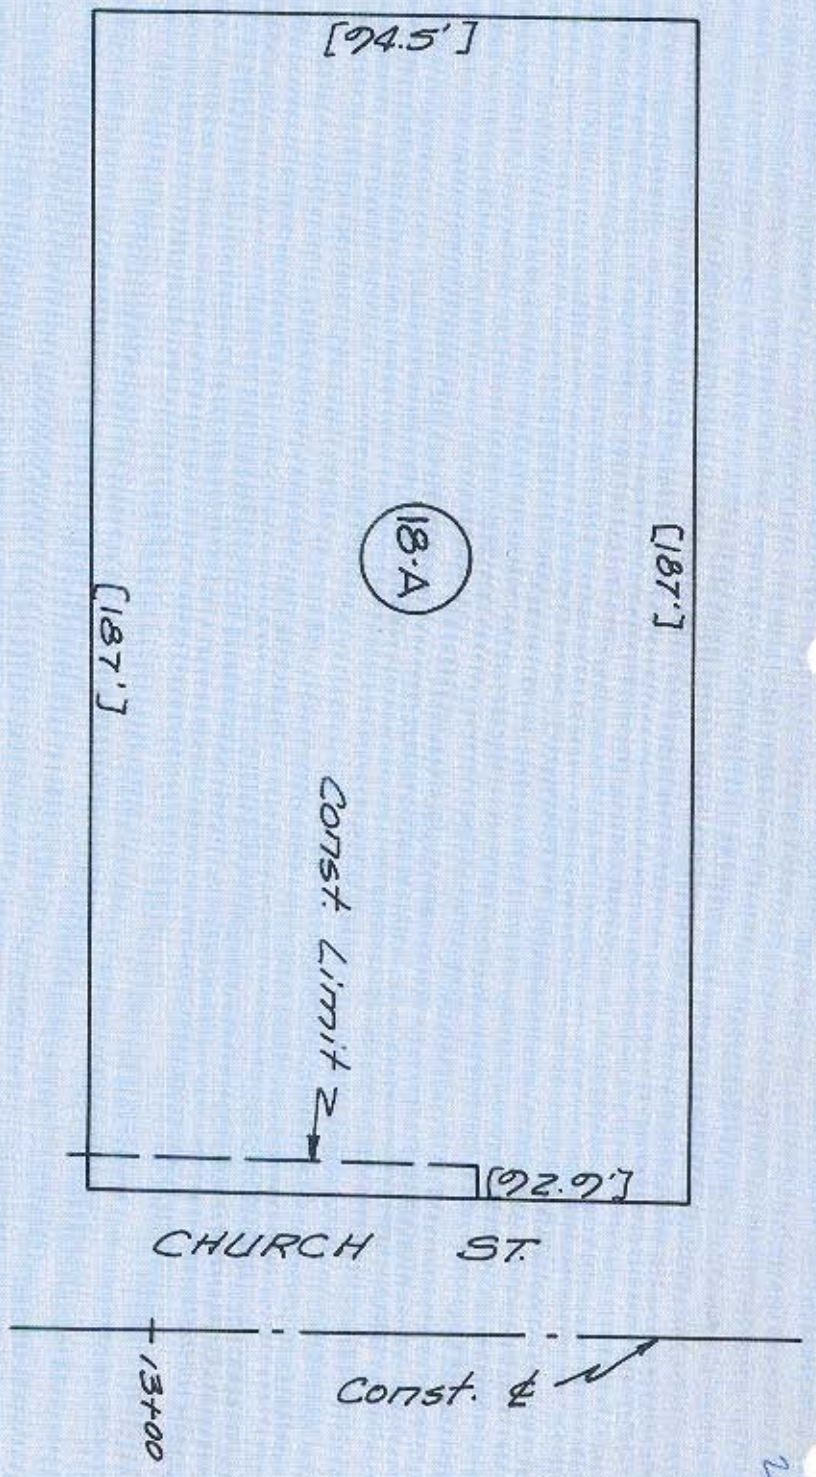

Dead dimansions
one in paranthases ().



Sixth St. Project
NOV. 1966

78-02 5-06

78-02