
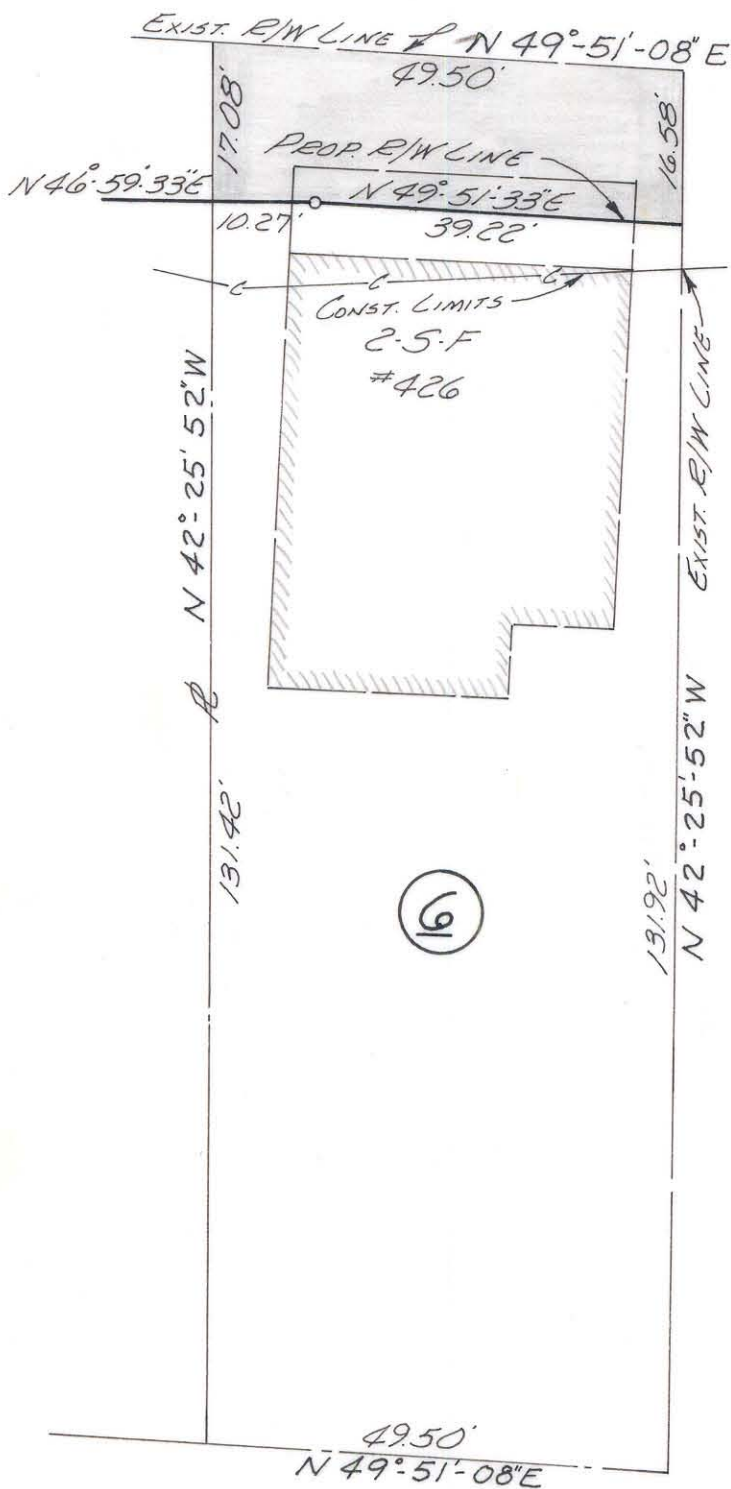


PS-K-85
A-1-K-1-A

PS-K-85
A-1-K-1-A

NORTH McDOWELL STREET

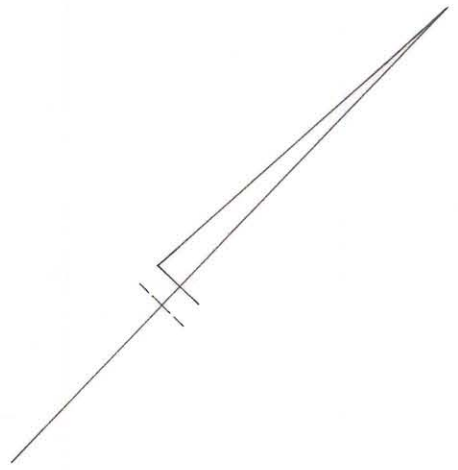

DR. THOMAS WATKINS
Deed 1099-170

EAST EIGHTH STREET

Approved by _____
R/W Agent

This plat was prepared under my supervision C. D. Reading
N.C. Reg. Engineer No 3659

NOTE: Property corners shown circled were located by actual survey. Bearings are based on N-W EXPRESS WAY

AREA	Sq. Ft.
TAKING	822
SEVERANCE	6518
TOTAL	7340

CITY OF CHARLOTTE NORTH CAROLINA ENGINEERING DEPARTMENT		
REVISIONS	<i>RIGHT-OF-WAY MCDOWELL STREET</i>	JOB NO.
9/28/12 ADDED LOT DESCRIPTION		FILE NO.
DRAWN BY <u>J.S.B.</u>	<i>PROPERTY OF DR. THOMAS WATKINS</i>	SHEET <u>6</u>
CHECKED BY <u>J.T.T.</u>		OF <u>13</u>
CITY ENGINEER	DATE <u>Sept. 67</u> SCALE <u>1"=20'</u>	

FILE 80-101-04

A-1-K-88

PS-K-85
A-1-K-1-A