



81-072-13

NORTH CALDWELL ST.

EAST EIGHTEENTH ST.

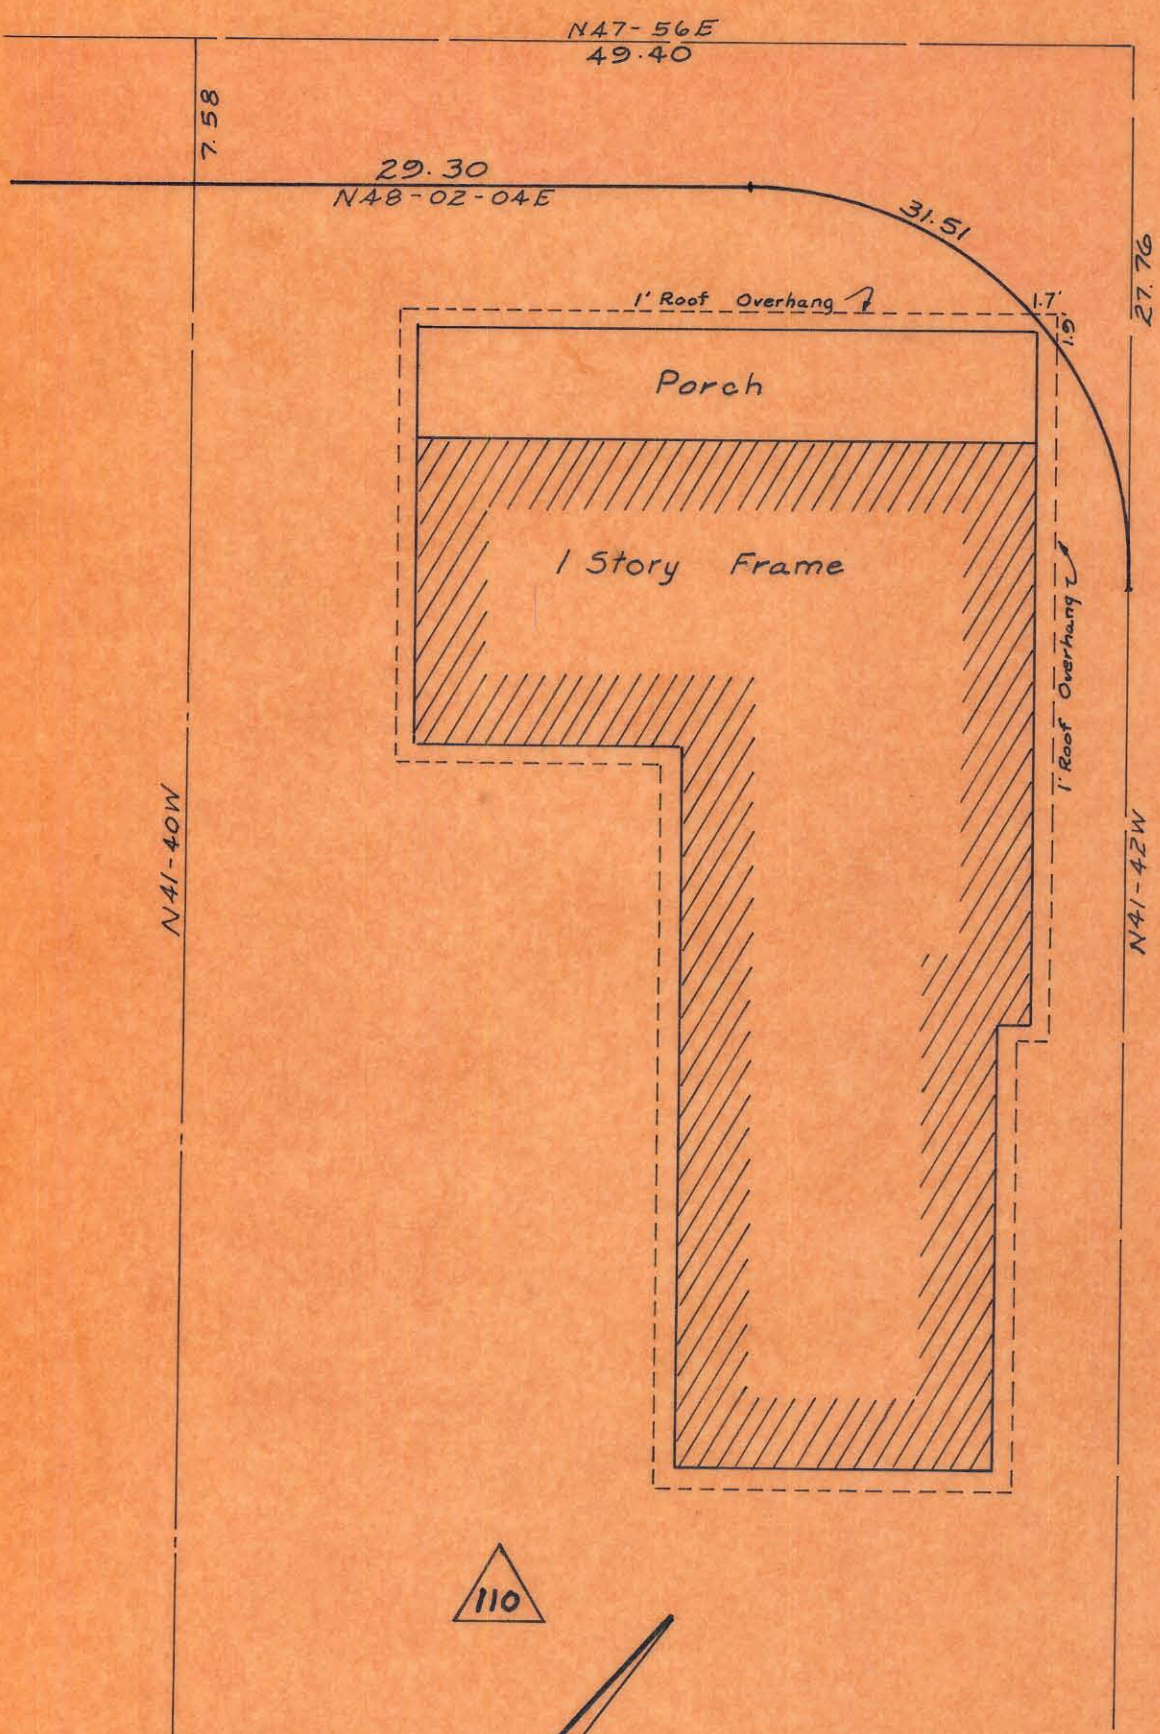

110

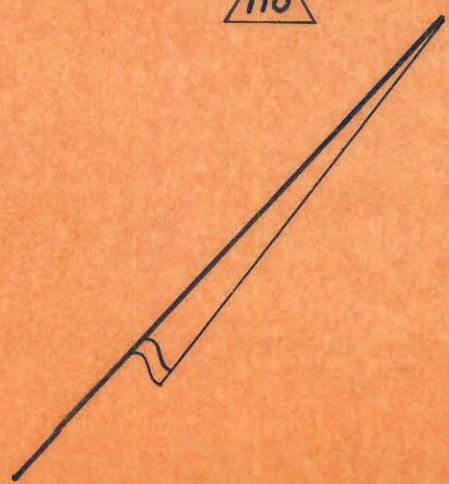

CITY OF CHARLOTTE NORTH CAROLINA ENGINEERING DEPARTMENT		
REVISIONS 12-4-69 owner	Belmont Neighborhood Improvement Project	JOB NO. 513-68 479 FILE NO.
DRAWN BY C. Hoffer CHECKED BY JTT CITY ENGINEER	Property Of Horace Wells & Wife Dorothy M.	SHEET 105-A OF 118
DATE Nov. 1969 SCALE 1"=10'		