


1090 # 7

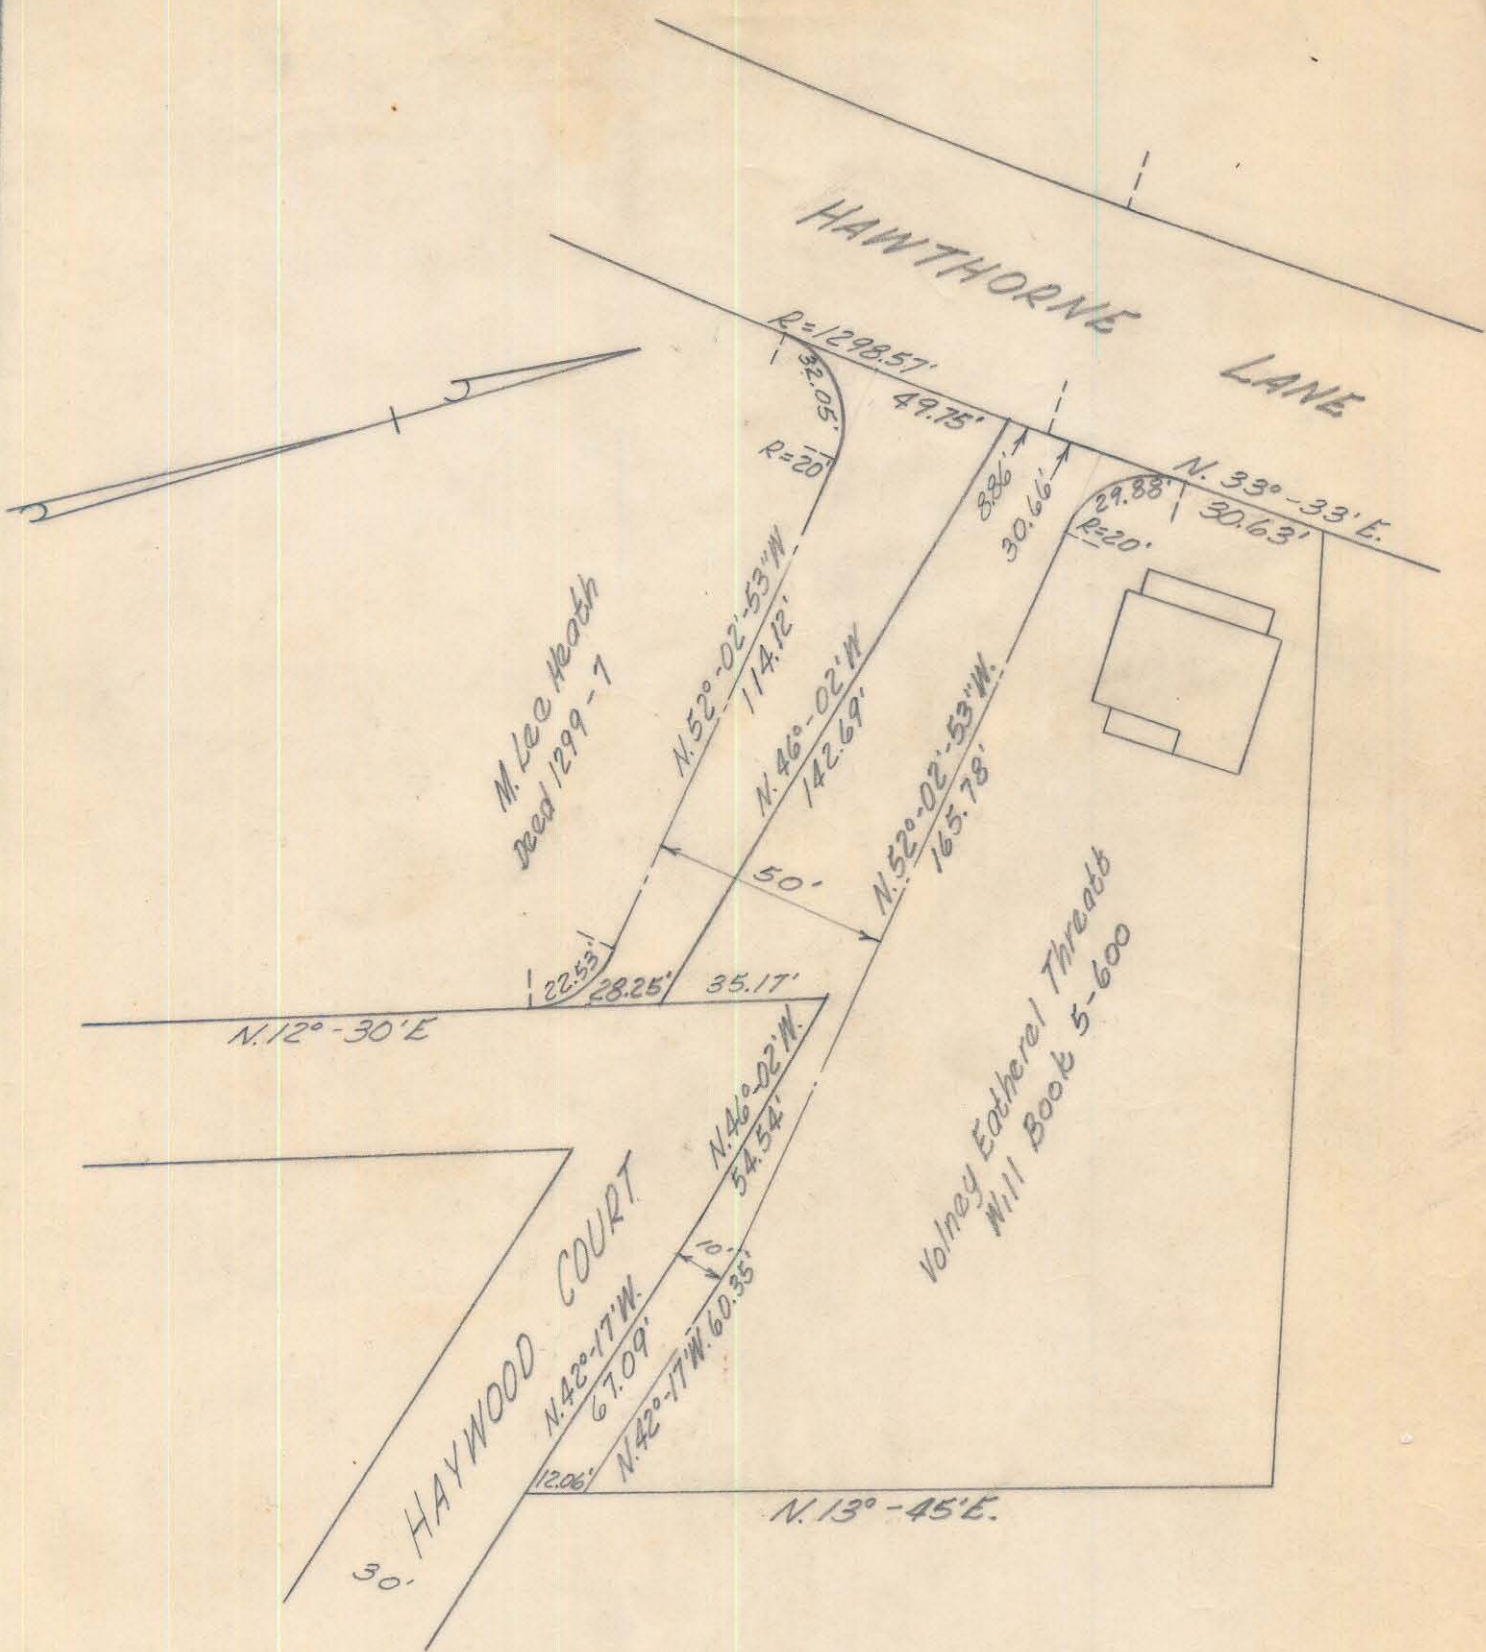

CITY OF CHARLOTTE		SHEET NO.
NORTH CAROLINA		
ENGINEERING DEPARTMENT		
DESCRIPTION: HAYWOOD COURT EXTENSION		
DATE: 3-5-59 SCALE: 1"=40'		
DRAWN BY: L.P.B. CITY ENGINEER <i>L.P.B.</i>		