


TRACT I

CRAIGHEAD RD.

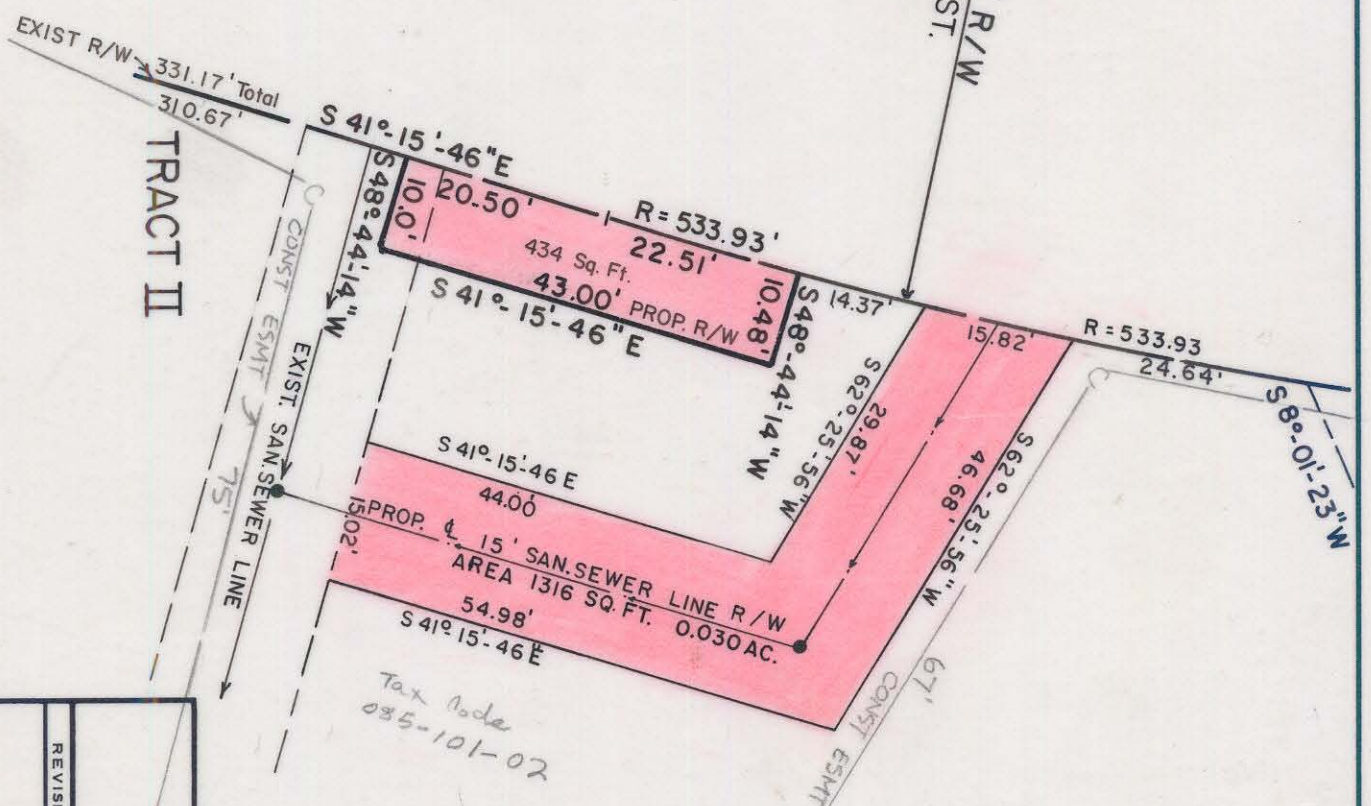

DETAIL-"C"

NOTE: Property corners shown circled were located by actual survey. Bearings are based on MAP OF B.C. DAVIDSON ESTATE BY DAVID R. LANTER DEC. '61.

This plan was prepared under my supervision  
*Stephen A. Gilbert*  
 N.C. Reg. Engineer No 6233



CITY OF CHARLOTTE NORTH CAROLINA DEPARTMENT OF PUBLIC WORKS ENGINEERING DIVISION		PROPOSED R/W CRAIGHEAD ROAD CULVERT AT DERITA BRANCH	PROPERTY OF MARY L. and ALICE C. DAVIDSON	JOB NO. 572-73-049
REVISIONS				FILE NO. 165
DRAWN BY M.A.S.				SHEET 3
CHECKED BY S.J.G.				OF 3
CITY ENGINEER				
		DATE APRIL / 76	SCALE 1" = 20'	

087-041-07 AND 85-101-02