


ABBAYDALE DRIVE

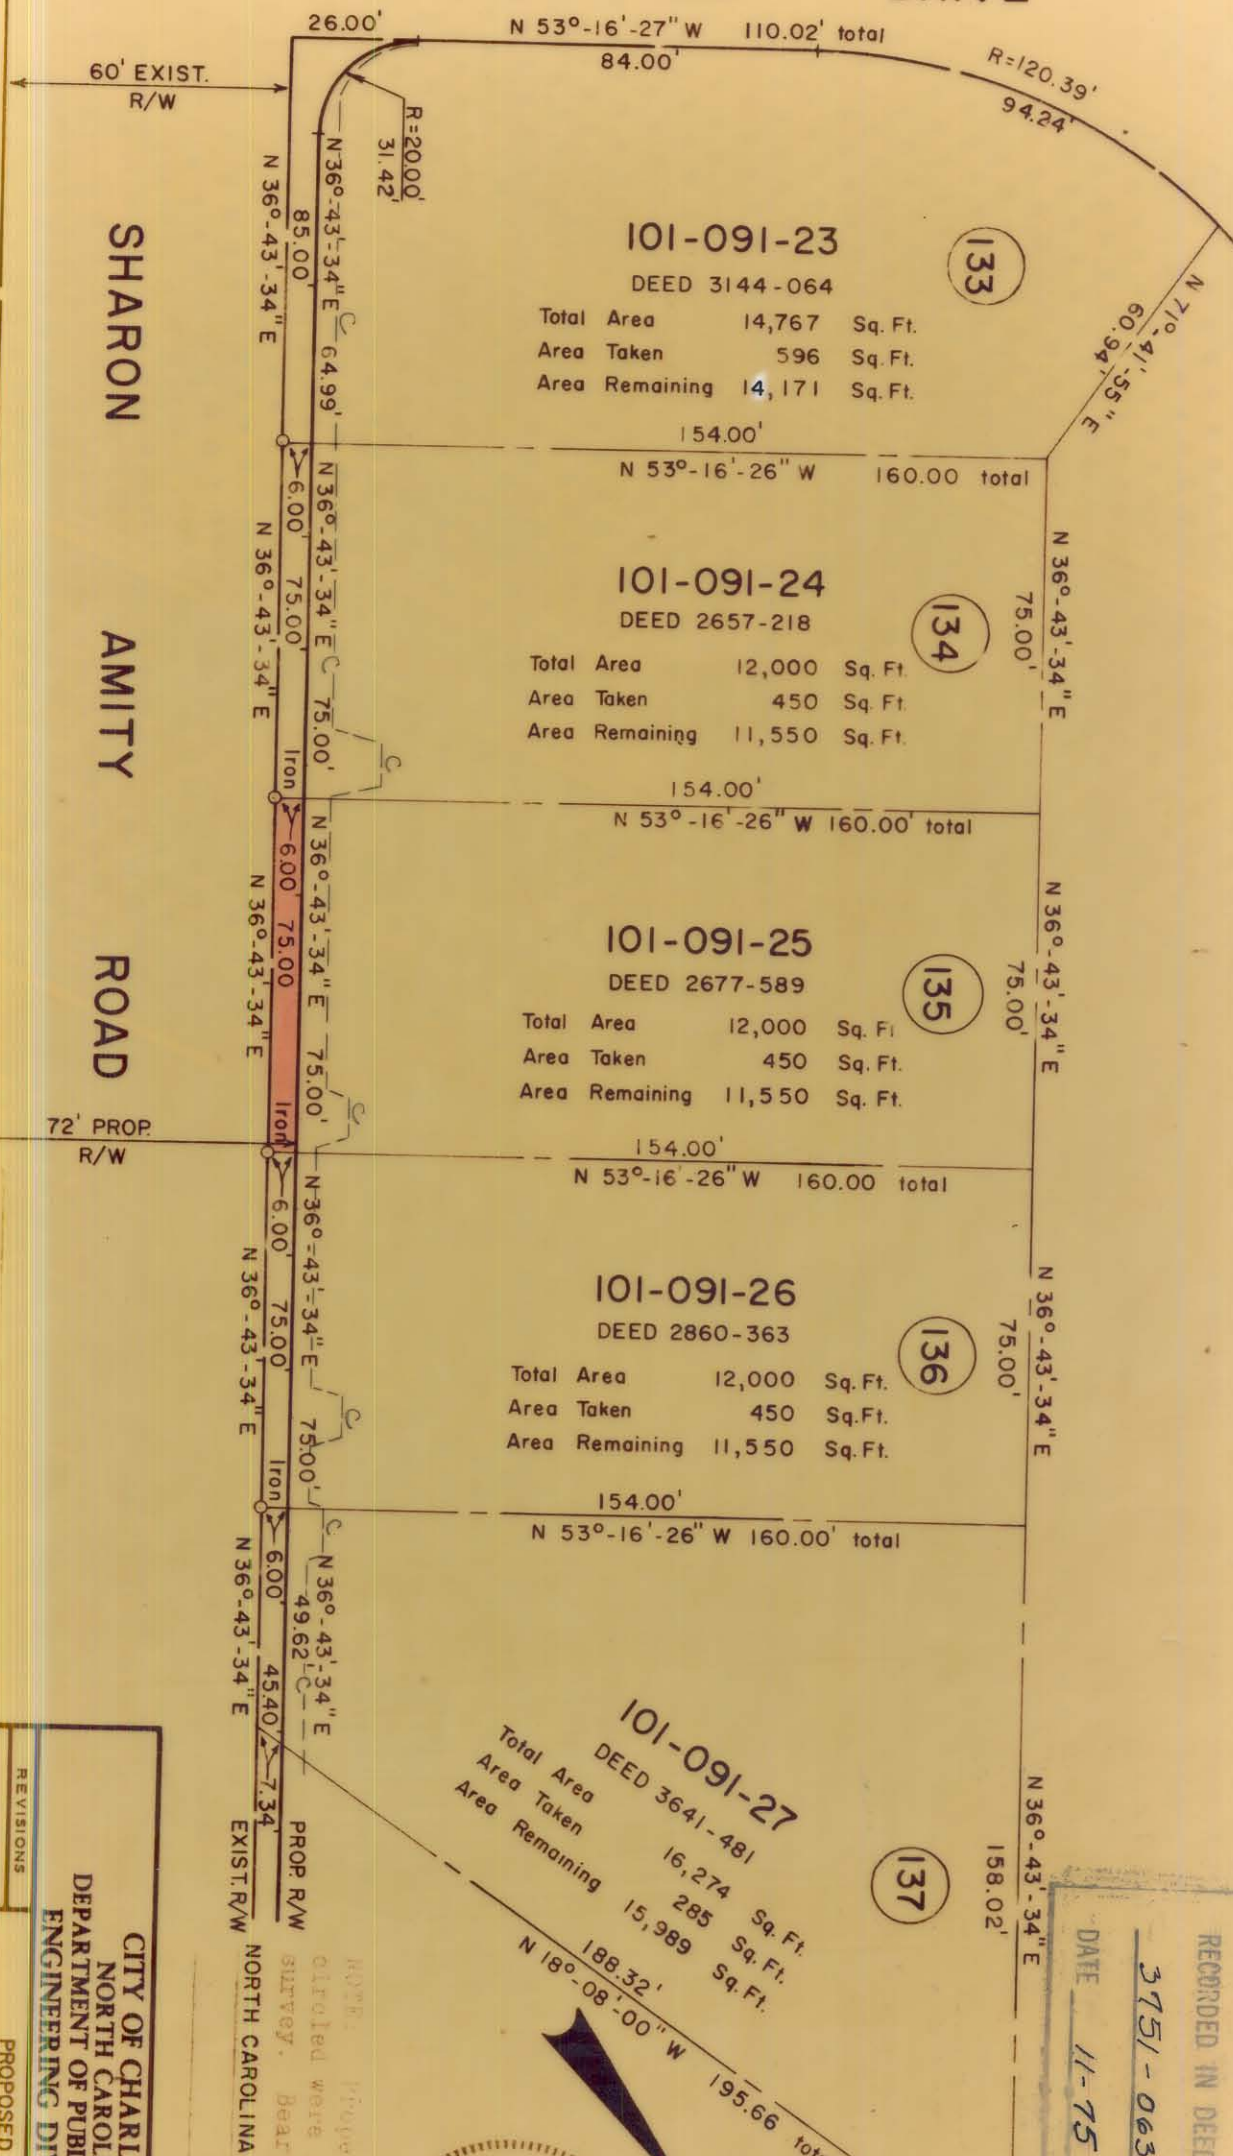

supervisor *[Signature]*
N.C. Reg. Engineer No. 4343

REVISIONS		JOB NO.	
DRAWN BY CSC		FILE NO.	
CHECKED BY JSS		RW-70	
CITY ENGINEER		SHEET	
DATE JUNE 21, 1974 SCALE 1" = 40'		135	
PROPOSED R/W		OF	
SHARON AMITY ROAD		164	
PROJECT NO. 513-72-212			
PARCEL NO. 135			

NOTE: Property corners shown circled were located by actual survey. Bearings are based on NORTH CAROLINA COORDINATE SYSTEM



R/W ACQUISITION BY CITY
RECORDED IN DEED BOOK
3751-0639
DATE 11-75

101-0.91-25