


VICINITY MAP
NO SCALE

NOTES:
1) BEARINGS AND DISTANCES SHOWN ARE BASED UPON
GRIFFIN PARK MB. 6 PG. 343.



SEE SHEET 1 FOR AREAS.

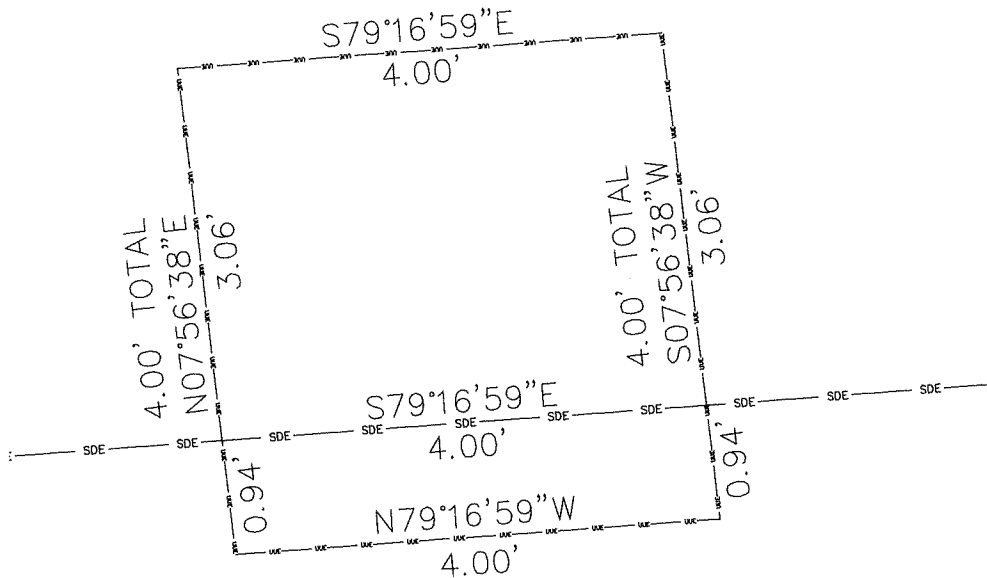

DETAIL C
NO SCALE

- LEGEND
- TEMPORARY CONSTRUCTION EASEMENT
 - RIGHT OF WAY
 - PROPERTY LINE FROM DEED
 - PERMANENT SIDEWALK/UTILITY EASEMENT
 - EIR EXISTING IRON ROD (AS DESCRIBED)

I, GLENN E. GAMBLE, CERTIFY THAT THIS PLAT WAS PREPARED UNDER MY SUPERVISION AND THAT THE PLAT WAS PREPARED FOR THE PURPOSE OF ACQUISITION OF EASEMENTS ONLY, AND IS NOT INTENDED TO BE A BOUNDARY SURVEY OF THE PROPERTY SHOWN.

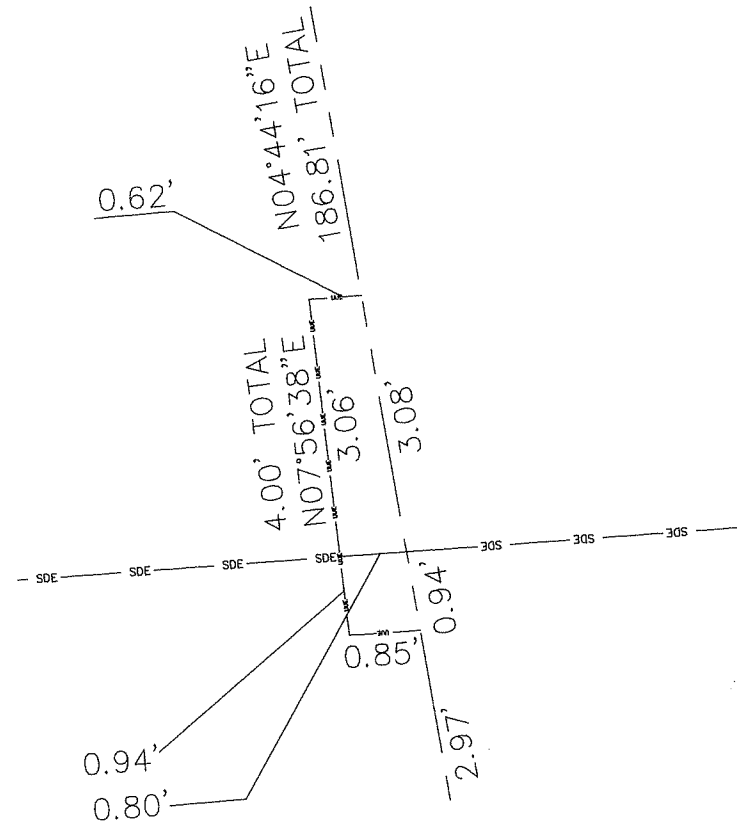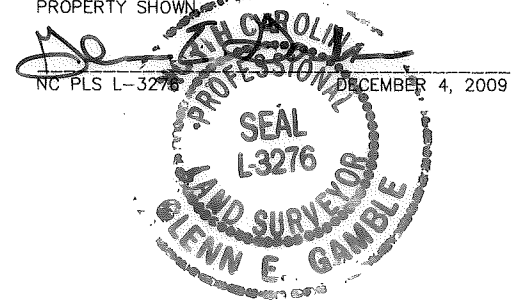

DETAIL D
NO SCALE

SHEET 4 OF 4

Plans Prepared By:



MEADE GUNNELL
engineering & surveying, p.c.
19810-A West Catawba Avenue
Cornelius, N.C. 28031
704-655-7290 704-655-7291 (fax)


I, _____, REVIEW OFFICER OF MECKLENBURG COUNTY, CERTIFY THAT THE MAP OR PLAT TO WHICH THIS CERTIFICATION IS AFFIXED MEETS ALL STATUTORY REQUIREMENTS FOR RECORDING.

REVIEW OFFICER _____ DATE _____

REVISIONS	
DATE	DESCRIPTION
12/18/09	INITIAL SUBMITTAL
01/27/10	COMMENTS

	Project Name CENTRAL/MEDFORD STORM DRAINAGE IMPROVEMENT	
	Property Owner JOHN BOWER	
907 JOB NO. GEG PREPARED BY	Address 3815 CENTRAL AV	
	Parcel 7	
NO SCALE SCALE		512-01-047 PROJECT NO.
12/04/09 DATE		

DB25815-908

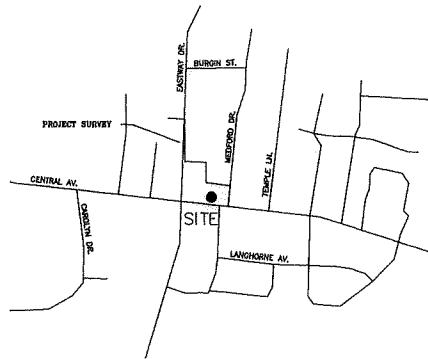

VICINITY MAP
NO SCALE



NOTES:
1) BEARINGS AND DISTANCES SHOWN ARE BASED UPON
GRIFFIN PARK MB. 6 PG. 343.

SEE SHEET 1 FOR AREAS.

LEGEND

TEMPORARY CONSTRUCTION EASEMENT	---
RIGHT OF WAY	----
PROPERTY LINE FROM DEED	-----
PERMANENT SIDEWALK/UTILITY EASEMENT	-----
EIR EXISTING IRON ROD (AS DESCRIBED)	o

I, GLENN E. GAMBLE, CERTIFY THAT THIS PLAT WAS
PREPARED UNDER MY SUPERVISION AND THAT THE
PLAT WAS PREPARED FOR THE PURPOSE OF
ACQUISITION OF EASEMENTS ONLY, AND IS NOT
INTENDED TO BE A BOUNDARY SURVEY OF THE
PROPERTY SHOWN.

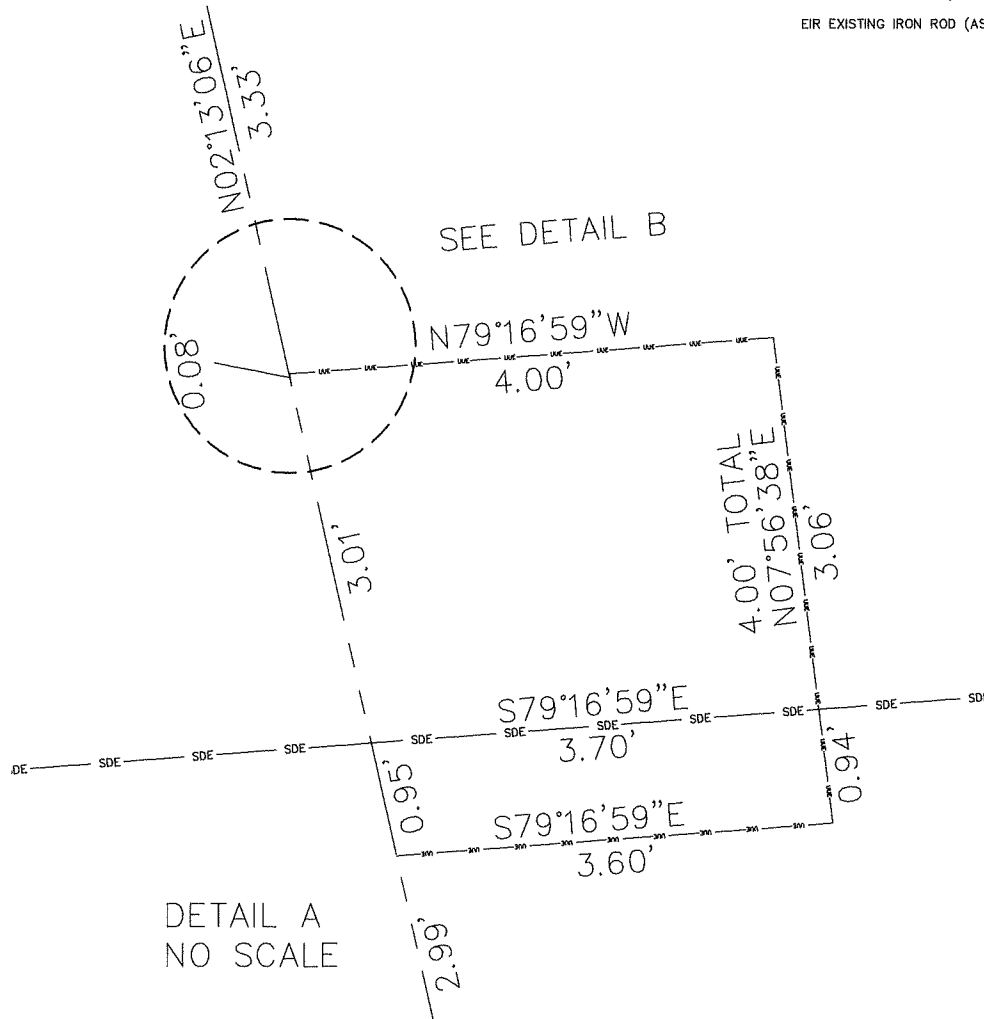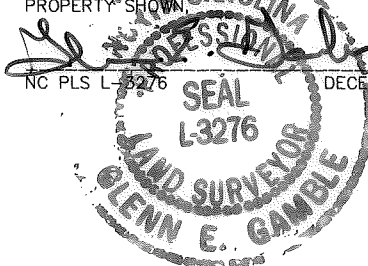

DETAIL A
NO SCALE

DETAIL B
NO SCALE

SHEET 3 OF 4

Plans Prepared By:



**MEADE
GUNNELL**
engineering & surveying, p.c.
19810-A West Catawba Avenue
Cornelius, N.C. 28031
704-655-7290 704-655-7291 (fax)

I, _____, REVIEW OFFICER OF MECKLENBURG COUNTY,
CERTIFY THAT THE MAP OR PLAT TO WHICH THIS CERTIFICATION IS AFFIXED MEETS
ALL STATUTORY REQUIREMENTS FOR RECORDING.


REVIEW OFFICER _____

DATE _____

REVISIONS	
DATE	DESCRIPTION
12/18/09	INITIAL SUBMITTAL
01/27/10	COMMENTS

<p>CHARLOTTE. ENGINEERING & PROPERTY MANAGEMENT</p>	<p>Project Name CENTRAL/MEDFORD STORM DRAINAGE IMPROVEMENT</p>
	<p>Property Owner JOHN BOWER</p> <p>Address 3815 CENTRAL AV</p> <p>Parcel 7</p> <p>512-01-047 PROJECT NO.</p>
<p>907 JOB NO.</p>	<p>NO SCALE SCALE</p>
<p>GEG PREPARED BY</p>	<p>12/04/09 DATE</p>

DB 25815-908

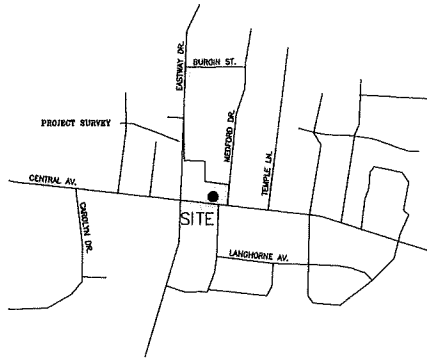

VICINITY MAP
NO SCALE



NOTES:
1) BEARINGS AND DISTANCES SHOWN ARE BASED UPON
GRIFFIN PARK MB. 6 PG. 343.

SEE SHEET 1 FOR AREAS.

- LEGEND
- TEMPORARY CONSTRUCTION EASEMENT
 - RIGHT OF WAY
 - PROPERTY LINE FROM DEED
 - PERMANENT SIDEWALK/UTILITY EASEMENT
 - EIR EXISTING IRON ROD (AS DESCRIBED)

I, GLENN E. GAMBLE, CERTIFY THAT THIS PLAT WAS
PREPARED UNDER MY SUPERVISION AND THAT THE
PLAT WAS PREPARED FOR THE PURPOSE OF
ACQUISITION OF EASEMENTS ONLY, AND IS NOT
INTENDED TO BE A BOUNDARY SURVEY OF THE
PROPERTY SHOWN.

NC PLS 1-3276 DECEMBER 4, 2009

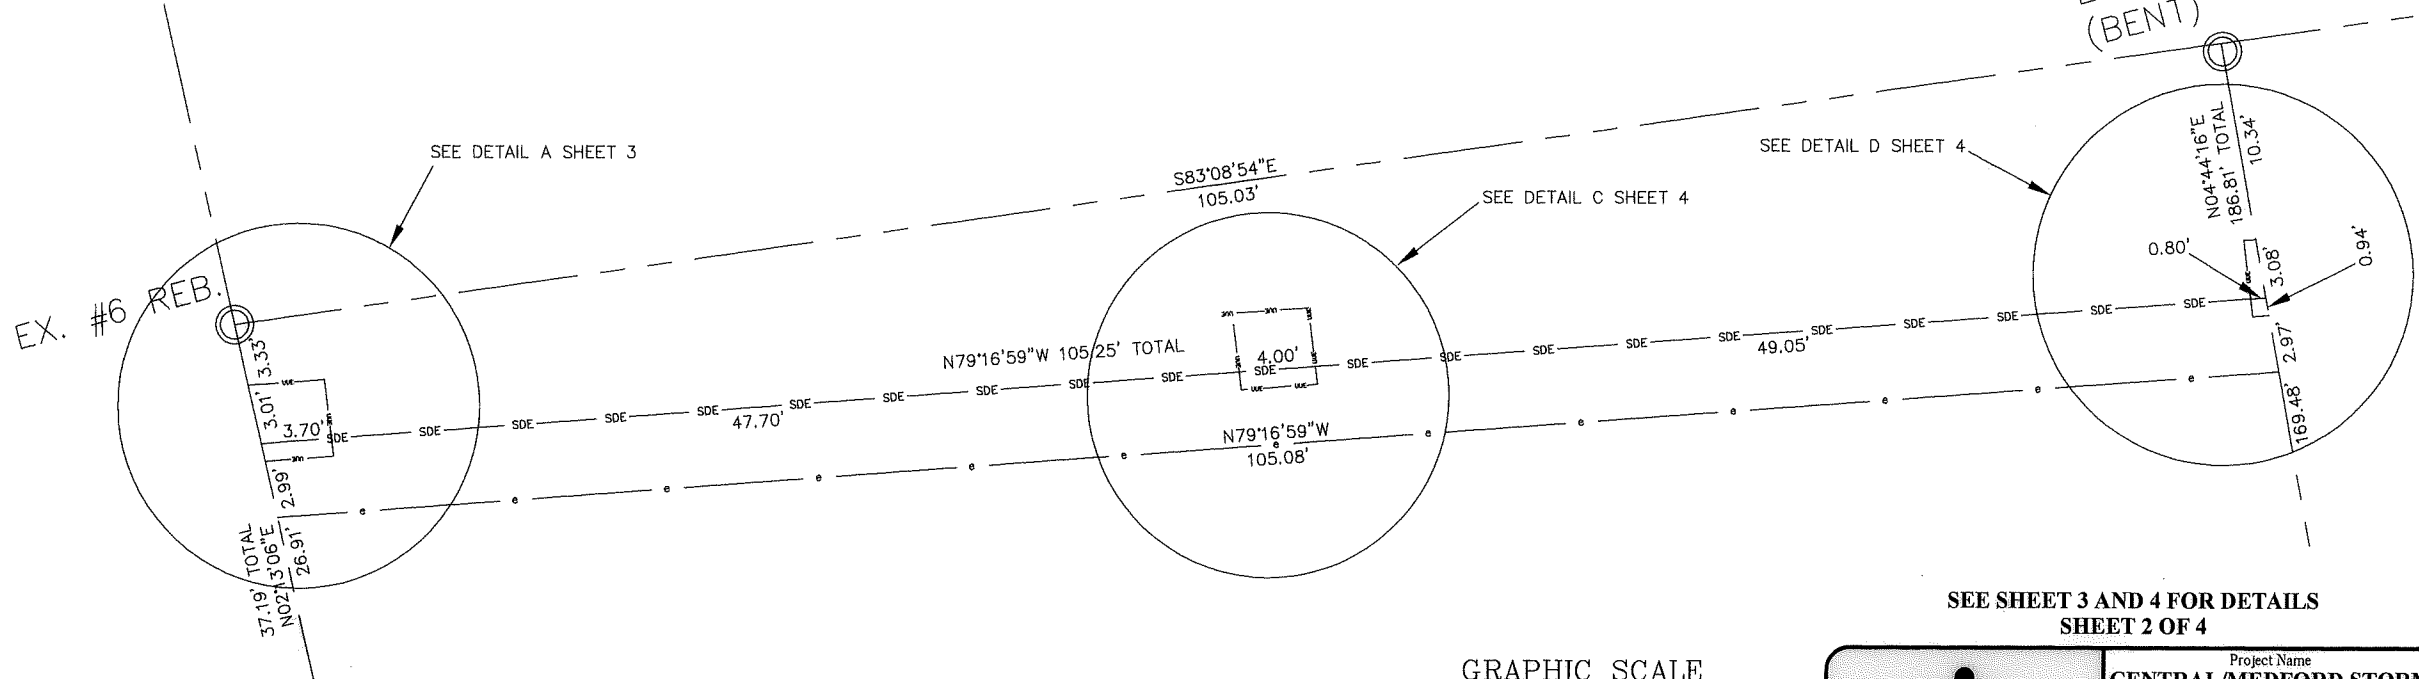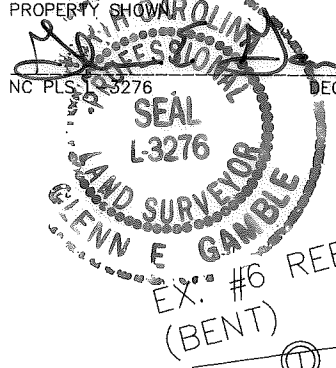


SEE SHEET 3 AND 4 FOR DETAILS
SHEET 2 OF 4

Plans Prepared By:

**MEADE
GUNNELL**
engineering & surveying, p.c.
19810-A West Catawba Avenue
Cornelius, N.C. 28031
704-655-7290 704-655-7291 (fax)

I, _____ REVIEW OFFICER OF MECKLENBURG COUNTY,
CERTIFY THAT THE MAP OR PLAT TO WHICH THIS CERTIFICATION IS AFFIXED MEETS
ALL STATUTORY REQUIREMENTS FOR RECORDING.

REVIEW OFFICER _____ DATE _____

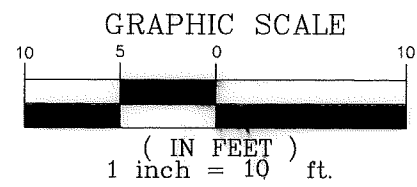

REVISIONS	
DATE	DESCRIPTION
12/18/09	INITIAL SUBMITTAL
01/27/10	COMMENTS

<p>CHARLOTTE ENGINEERING & PROPERTY MANAGEMENT</p>	Project Name CENTRAL/MEDFORD STORM DRAINAGE IMPROVEMENT
	Property Owner JOHN BOWER
<p>907 JOB NO.</p> <p>1"=10' SCALE</p>	Address 3815 CENTRAL AV
<p>GEG PREPARED BY</p> <p>12/04/09 DATE</p>	Parcel 7 512-01-047 PROJECT NO.

DB 25815 - 908