


CENTRAL


AVENUE

100' R/W

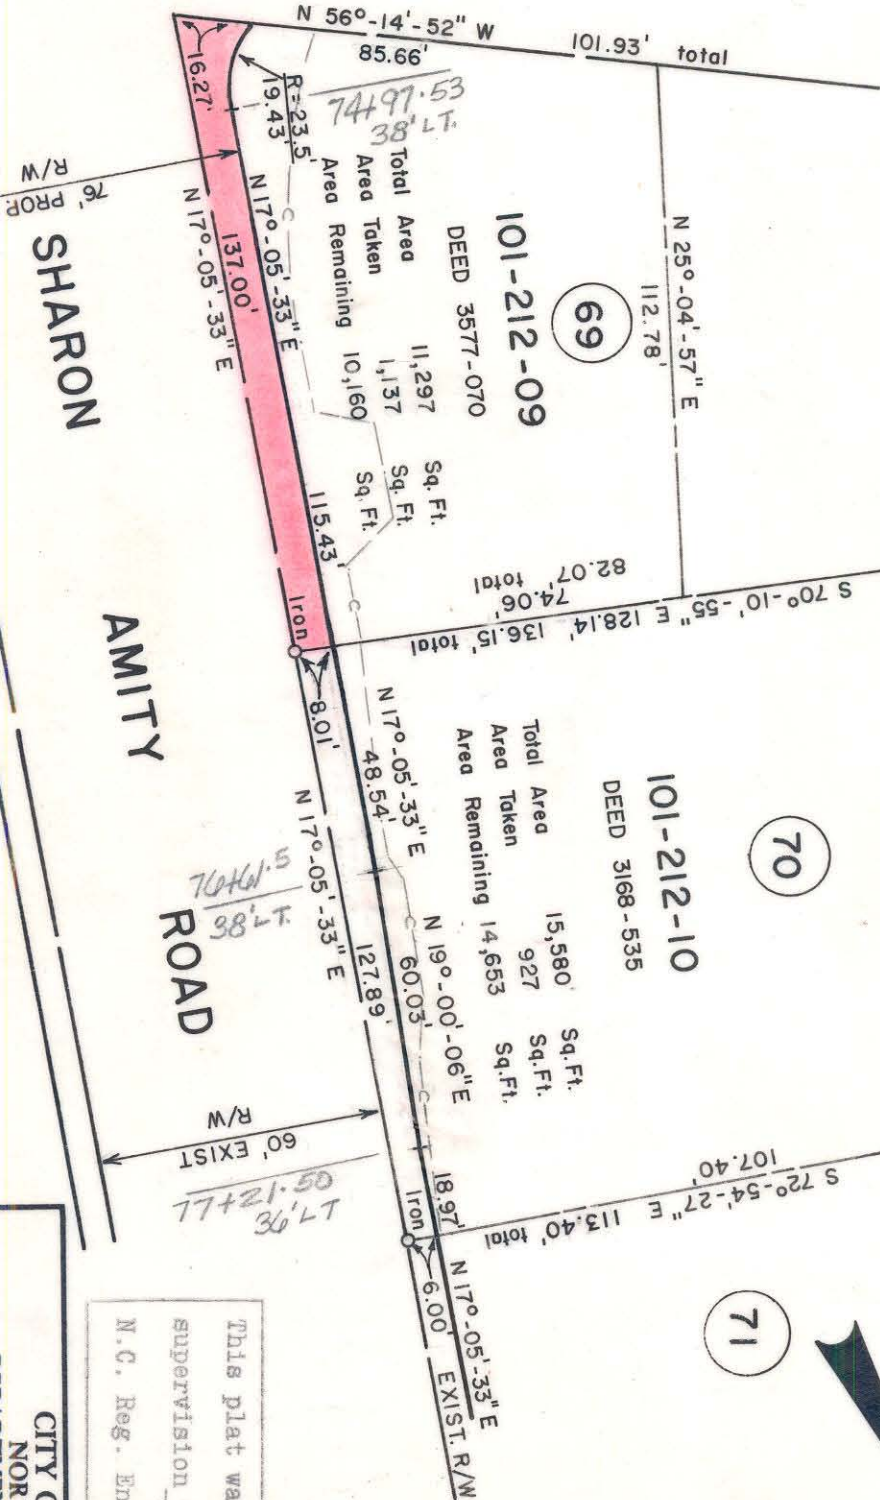

NOTE: Property corners shown circled were located by actual survey. Bearings are based on NORTH CAROLINA COORDINATE SYSTEM

This plat was prepared under my supervision  
*[Signature]*  
 N.C. Reg. Engineer No. 4343

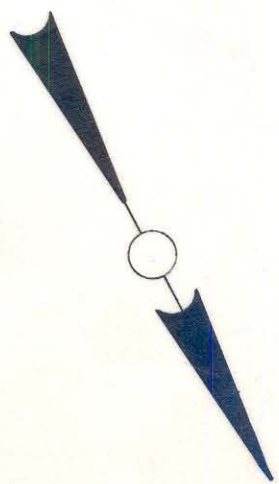

CITY OF CHARLOTTE NORTH CAROLINA DEPARTMENT OF PUBLIC WORKS ENGINEERING DIVISION		PROPOSED R/W	JOB NO.
REVISIONS	SHARON AMITY ROAD	FILE NO.	
	PROJECT NO. 513-72-212	RW-70	
	PARCEL NO. 69	SHEET	
		69	
		OF	
		164	
DRAWN BY CSC	DATE JUNE 21, 1974	SCALE 1" = 40'	
CHECKED BY JSS			
CITY ENGINEER			

101-212-09