


# SHARON AMITY ROAD

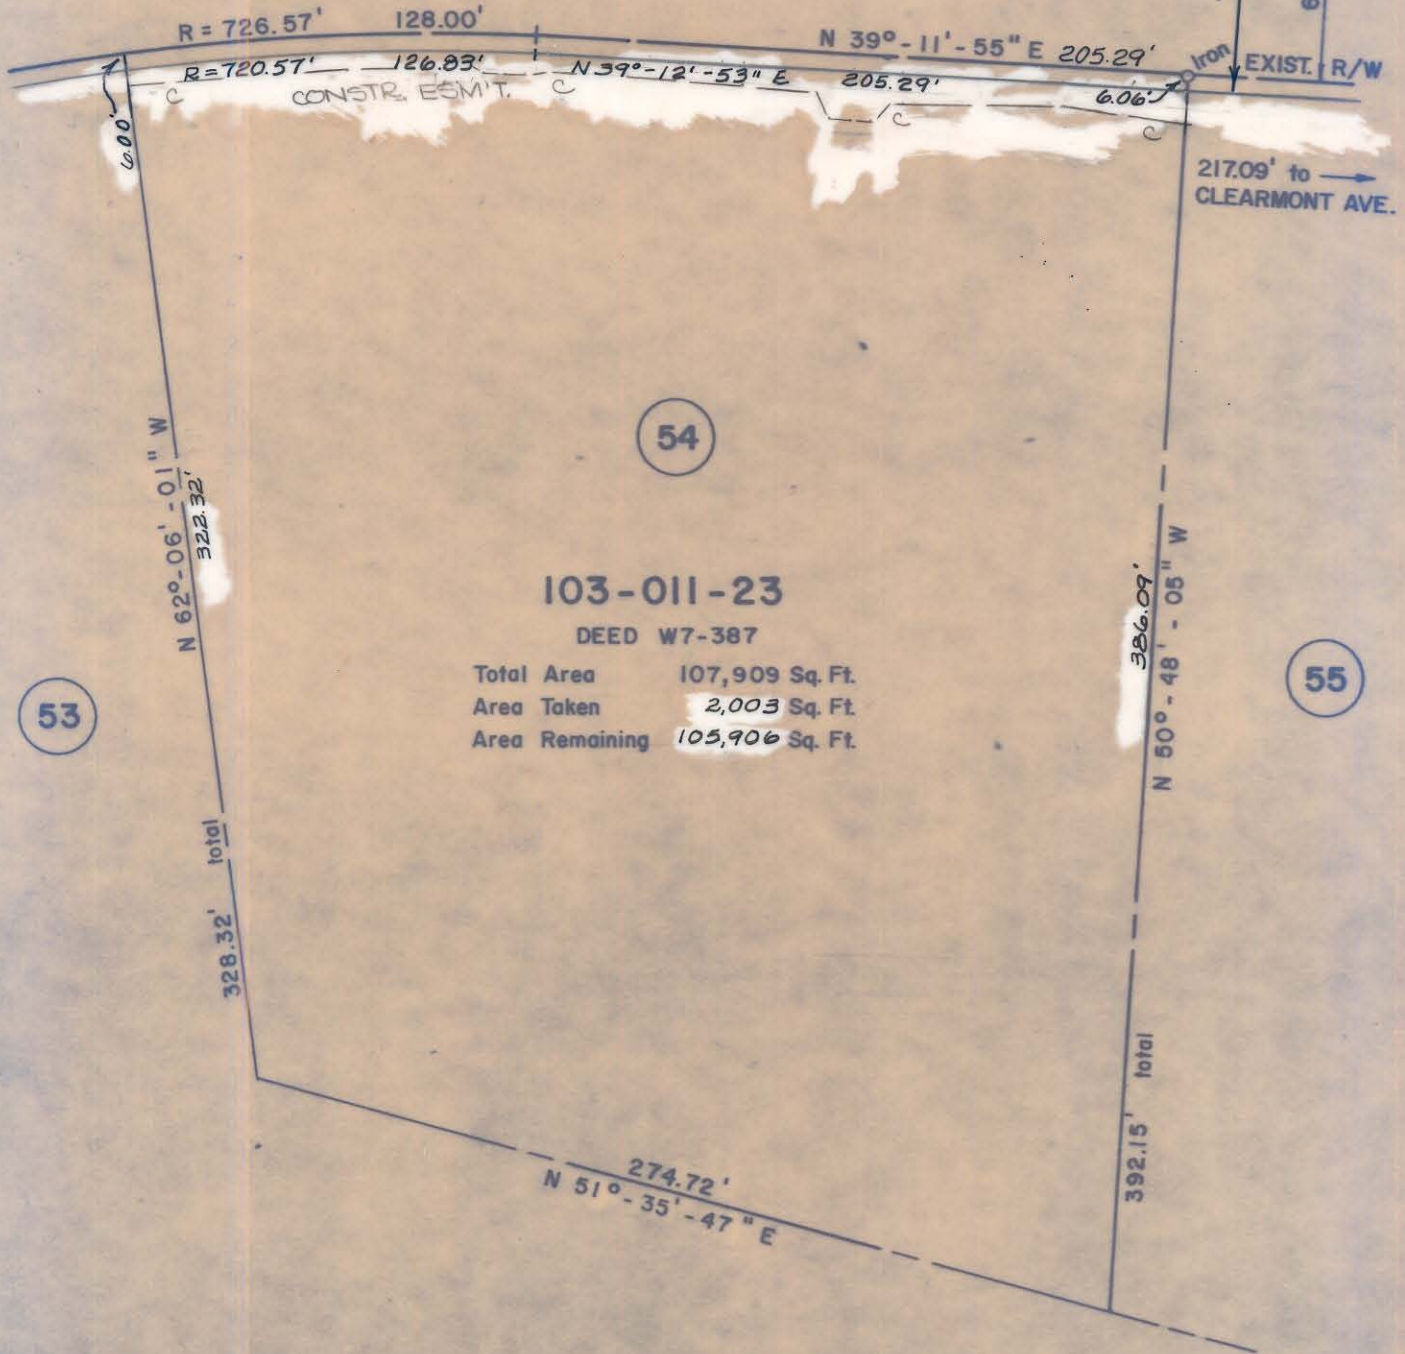

NOTE: Property corners shown circled were located by actual survey. Bearings are based on NORTH CAROLINA COORDINATE SYSTEM

This plat was prepared under my supervision

*R. S. [Signature]*

N.C. Reg. Engineer

103-011-23

CITY OF CHARLOTTE NORTH CAROLINA DEPARTMENT OF PUBLIC WORKS ENGINEERING DIVISION		
REVISIONS	PROPOSED R/W SHARON AMITY ROAD PROJECT NO. 513-72-212	JOB NO.
	PARCEL NO. 54	FILE NO. RW-70
DRAWN BY SBC		SHEET 54
CHECKED BY JSS		OF
CITY ENGINEER	DATE MAY 27, 1974 SCALE 1" = 60'	

103-011-23