


109-271-01
 LYNDELL D. THOMPSON
 DB. 5980 P. 556

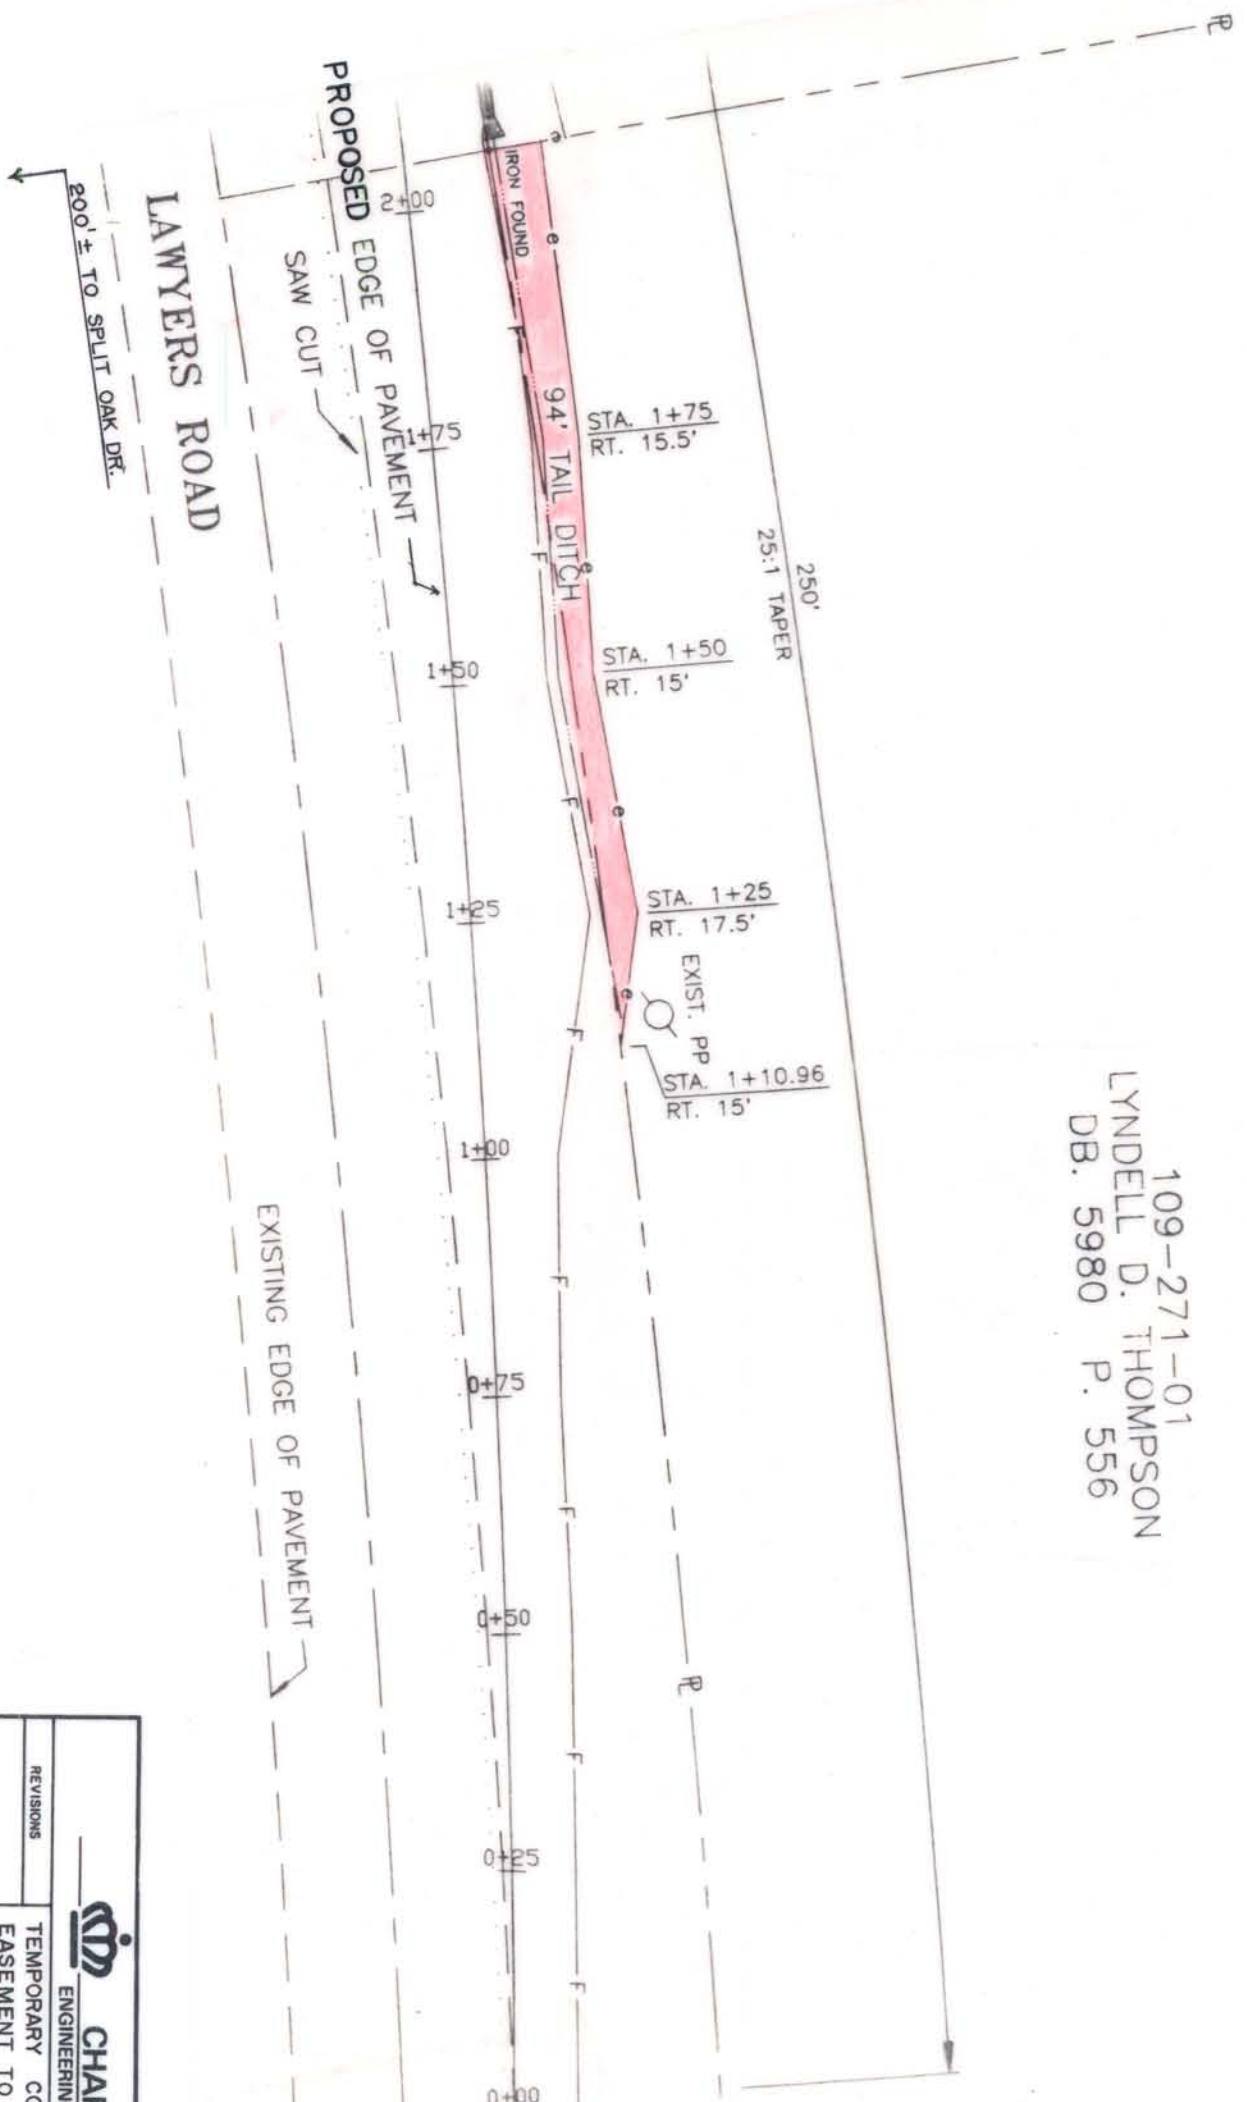

DUNGAN-PARNELL, INC., CHARLOTTE 1088 704-372-7788

CHARLOTTE ENGINEERING DEPARTMENT		PROPERTY OF LYNDELL D. THOMPSON	
REVISIONS	TEMPORARY CONSTRUCTION EASEMENT TO BE ACQUIRED BY THE CITY OF CHARLOTTE	DATE	6-07-90
DRAWN BY RSPJ		SCALE	1" = 20'
CHECKED BY KCS		JOB NO.	512 89
CITY ENGINEER		FILE NO.	091
		SHEET	OF

109-271-01