


125-112-09

WILSON, F.C. WINSTON-SALEM, N.C. CONSULTING ENGINEERS RICHMOND, VA. NOV. 1965

W. S. Smith and Associates, Inc. Design Project E. Third Street

R. READ TULL & WIFE JULIA P. DEED BOOK 1877 PAGES 343 & 347 MAP 2-41 BLOCK 265 LOTS 4A & 4B SCALE 1"=20'

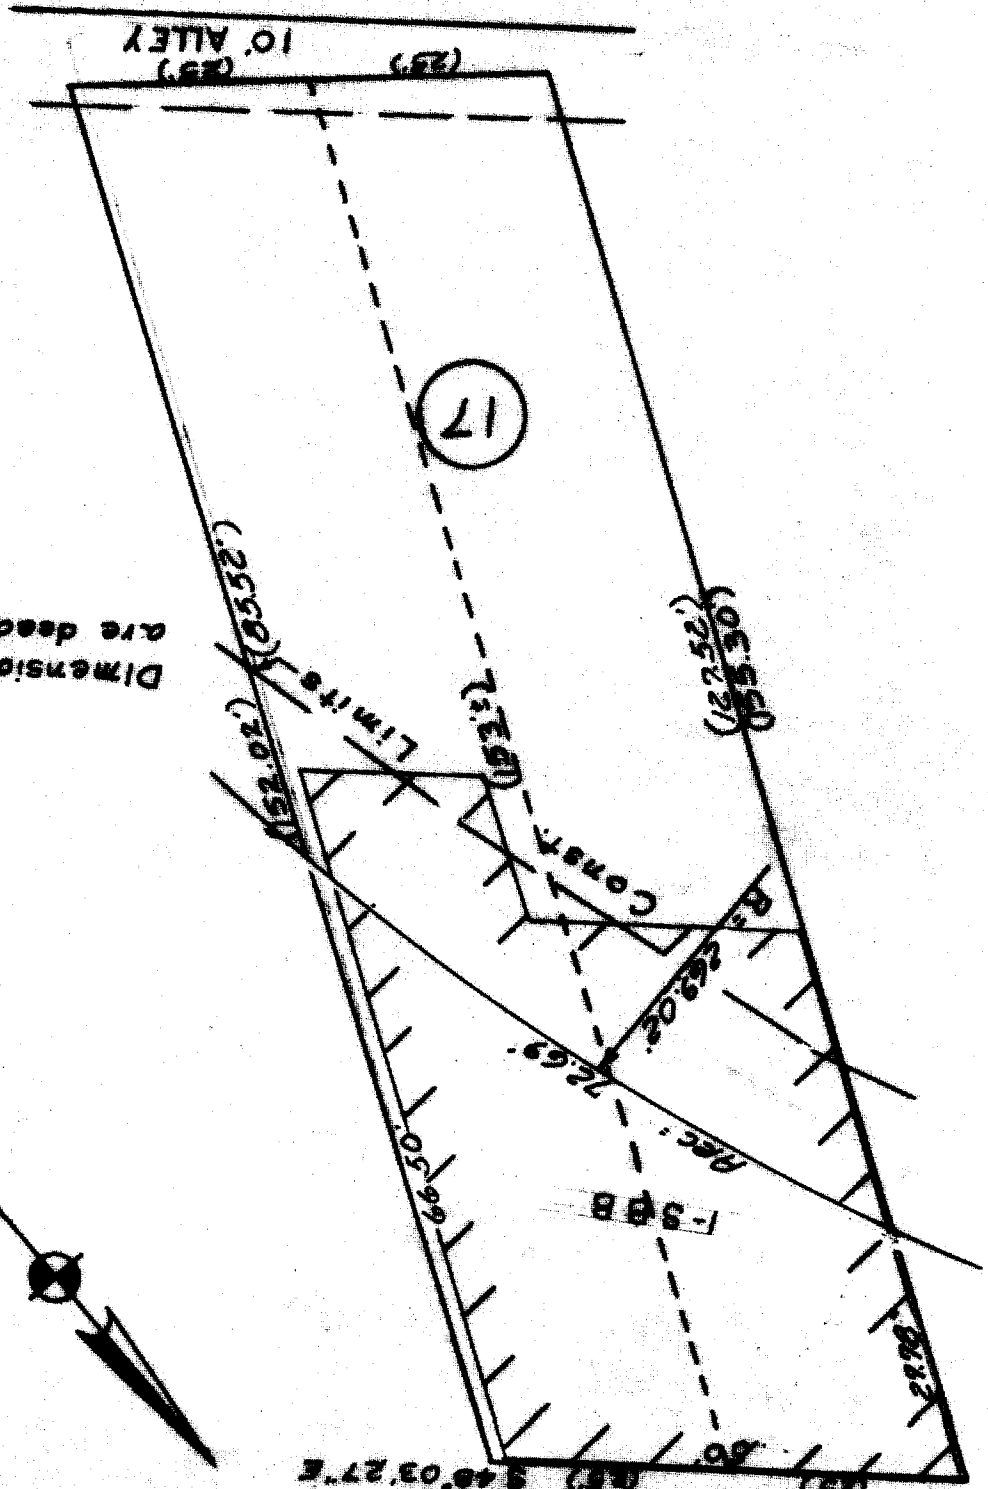

Dimensions in parentheses ( ) are dead dimensions

Area	Taking	Severance	Total
Sq. Ft.	21.15	54.88	76.03

FOURTH ST. 56°03'27"E