


Approved by _____
R/W Agent

NOTE: THIS MAP WAS PREPARED FROM THE PROPOSED R/W PLANS OF EASTWAY DRIVE BY J. H. DEASE.

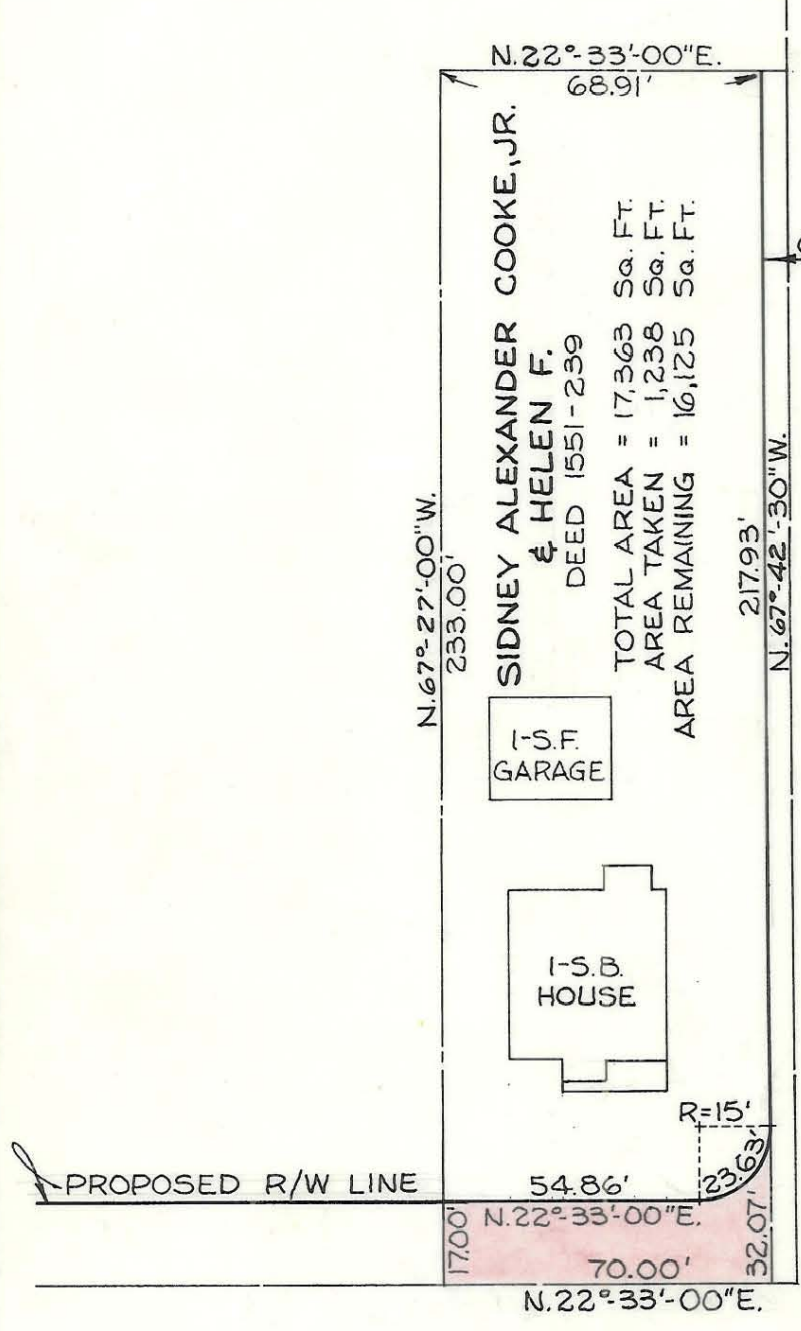

AVENUE


WOODLAND

NOTE: Property corners shown circled were located by actual survey. Bearings are based on WIDENING PLANS OF EASTWAY DRIVE

EASTWAY

DRIVE

This plat was prepared under my supervision *CD Reading*
N.C. Reg. Engineer No. *3659*

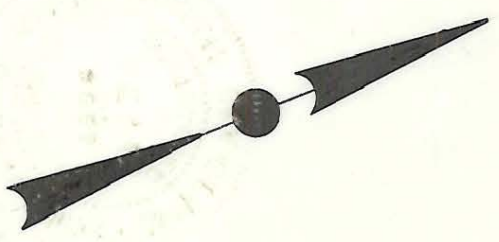

CITY OF CHARLOTTE NORTH CAROLINA ENGINEERING DEPARTMENT		
REVISIONS	EASTWAY DR. WIDENING	JOB NO.
		FILE NO. <i>80-65-22</i>
DRAWN BY <i>E.E.F.</i>	PROPERTY OF SIDNEY A. COOKE	SHEET <i>1</i>
CHECKED BY <i>JTT</i>		OF <i>1</i>
CITY ENGINEER	DATE <i>FEB, 71</i>	SCALE <i>1" = 40'</i>