



SHARON


AMITY

ROAD

PIERSON DRIVE

HELMS

AMITY

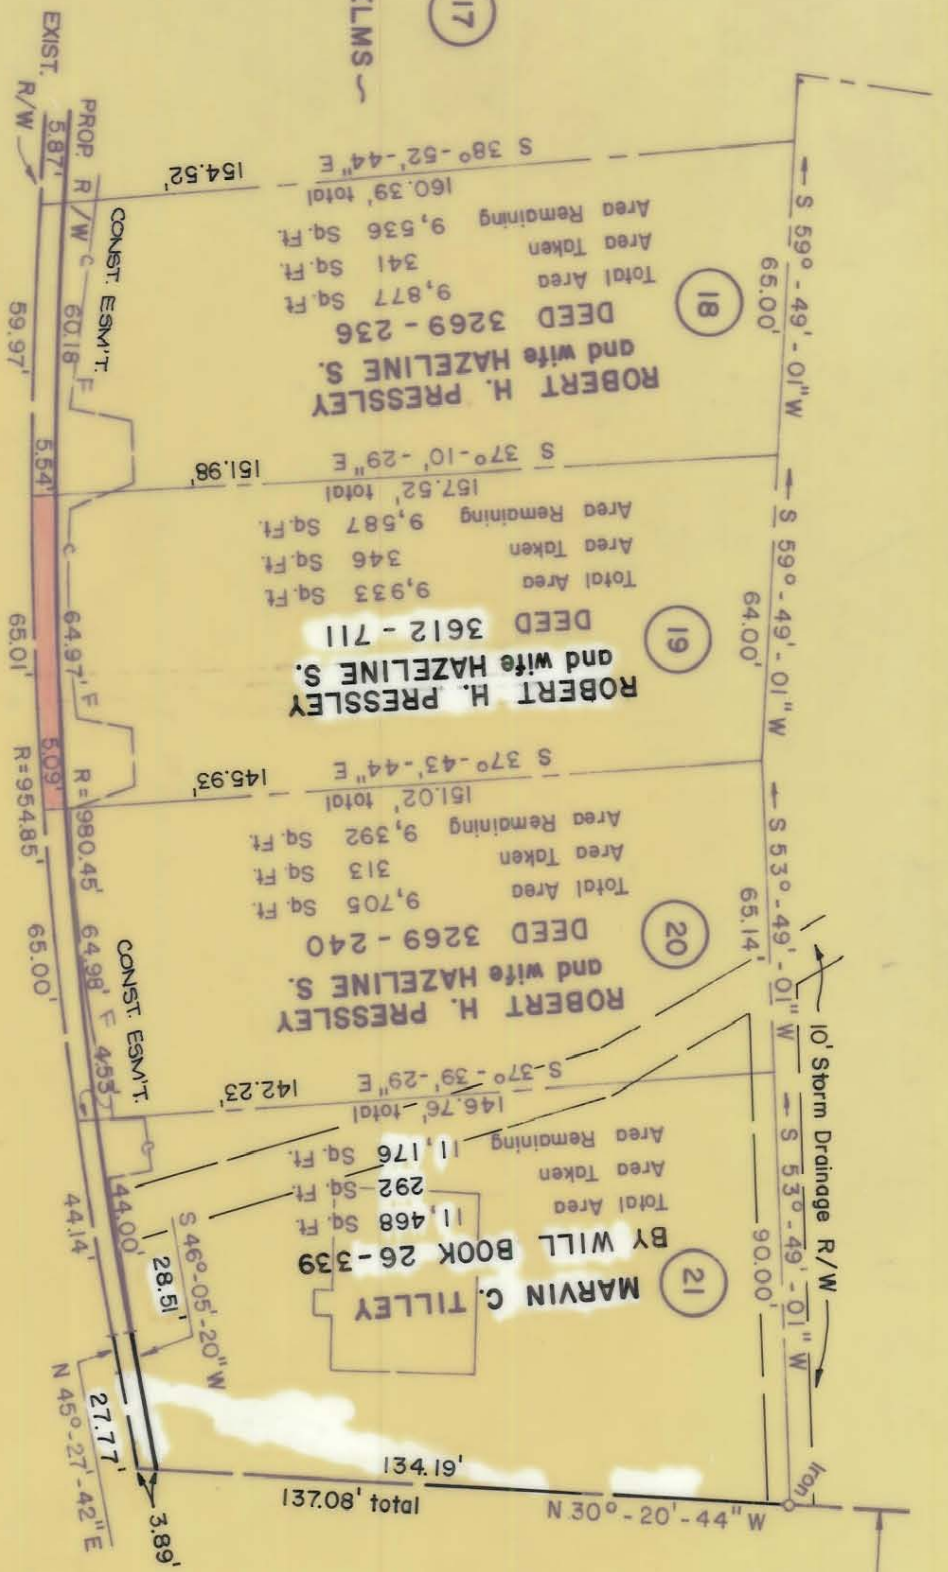

NOTE: Property corners shown circled were located by actual survey. Bearings are based on NORTH CAROLINA COORDINATE SYSTEM

This plan was prepared under my supervision by *R. B. Gillis* N.C. Reg. Engineer No. 4343

CITY OF CHARLOTTE NORTH CAROLINA DEPARTMENT OF PUBLIC WORKS ENGINEERING DIVISION		JOB NO. PROPOSED R/W SHARON AMITY ROAD WIDENING	FILE NO. RW-10
REVISIONS OWNER NAME 4-1974 SBC	DRAWN BY SBC CHECKED BY JSS CITY ENGINEER	PROPERTY OF ROBERT H. PRESSLEY and wife HAZELINE S.	SHEET 19 OF 43
DATE FEB. 1, 1974 SCALE 1" = 40'		DATE FEB. 1, 1974 SCALE 1" = 40'	

133-013-06