


REMOUNT Rd. SHUMAN AVE.

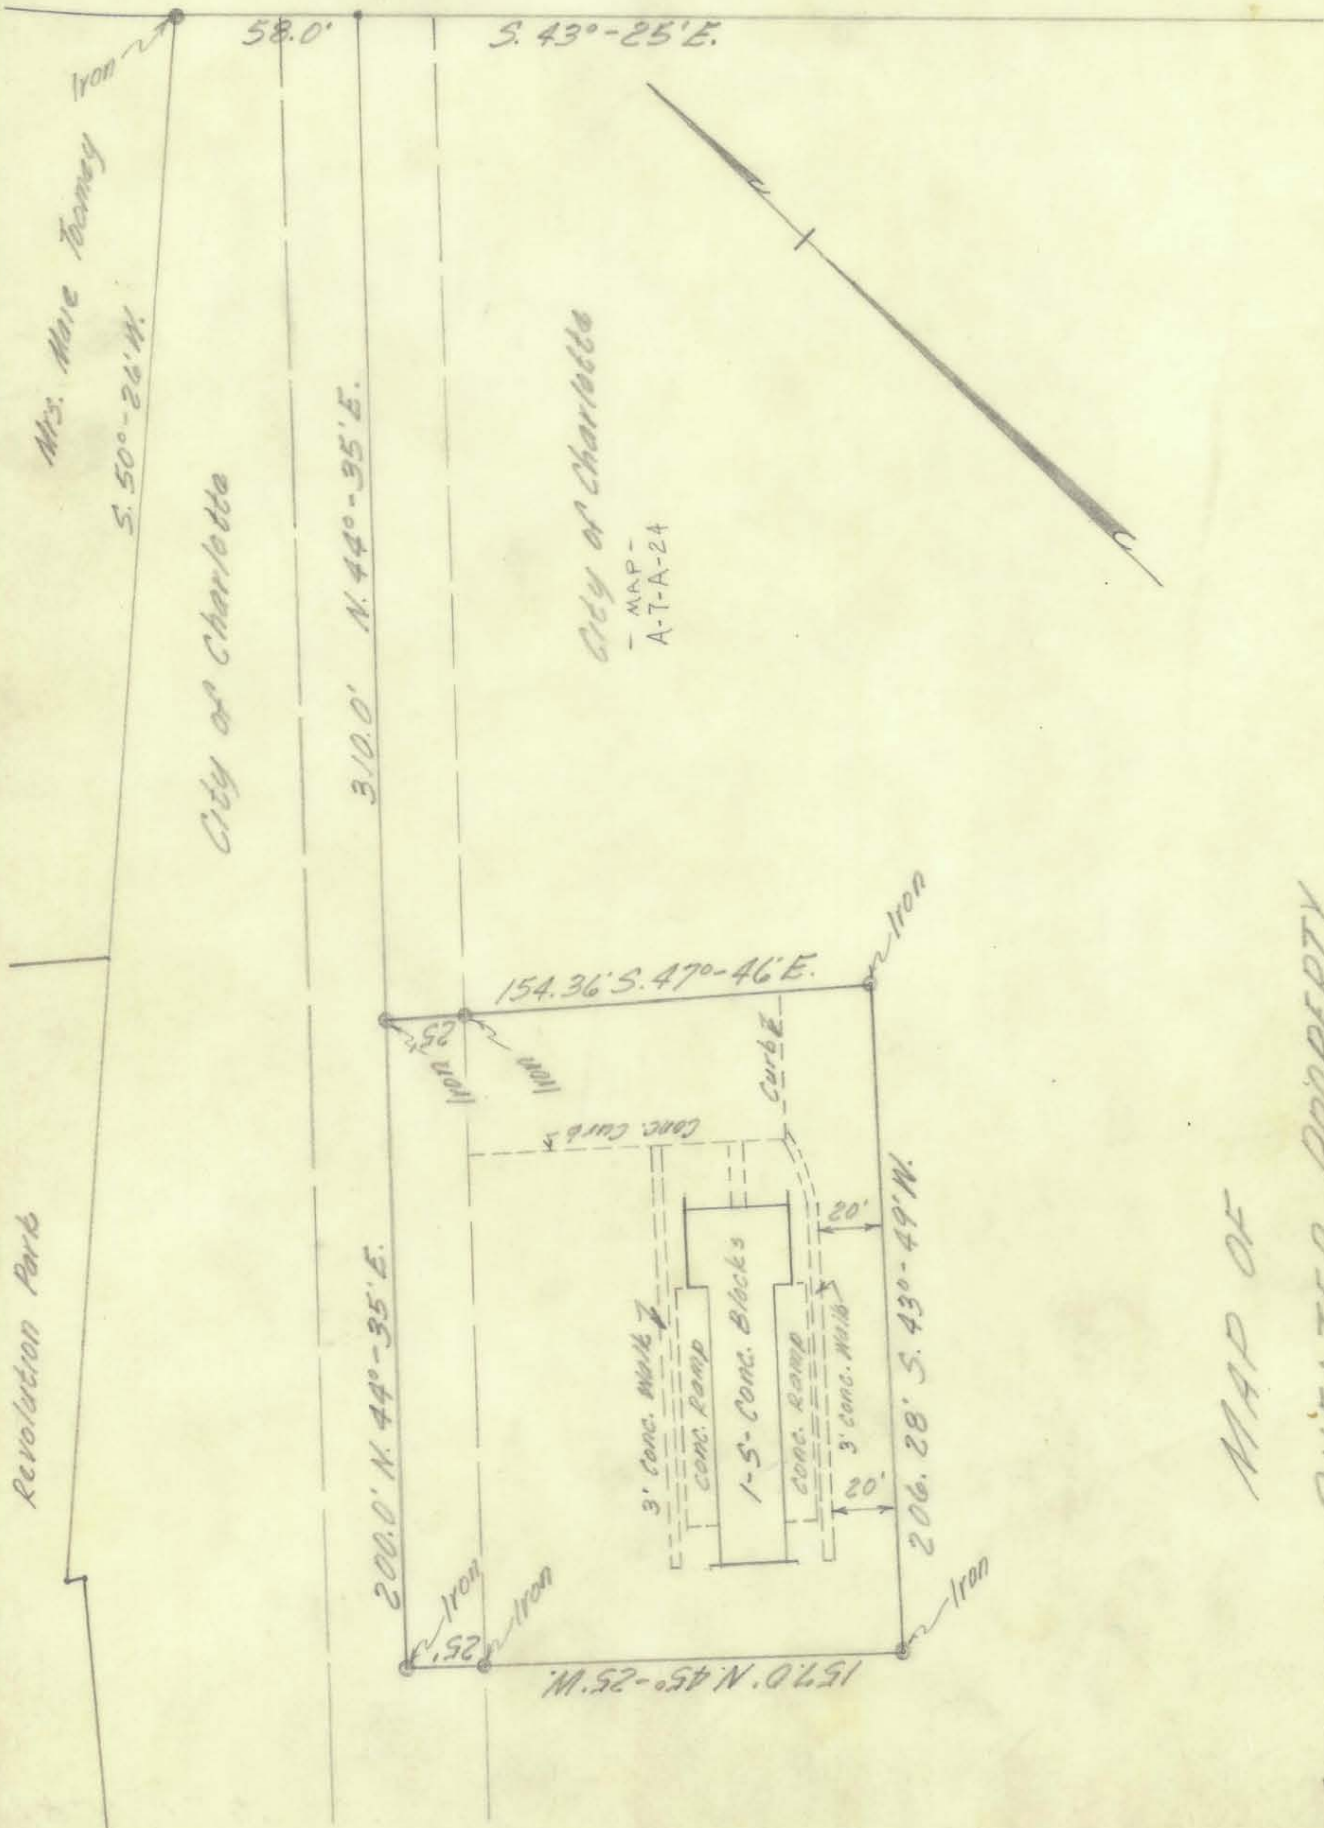

MAP OF ANIMAL SHELTER PROPERTY

Scale 1" = 60'
 Nov. 5, 1952
 Office of City Engineer
 Charlotte, N.C.

A-7-D-81

1060 12 A-7-D-81

145-014-16