


Approved by _____
R/W Agent

This plat was prepared under my
supervision C. D. Reading
N.C. Reg. Engineer No 3659

NEW BERN STREET

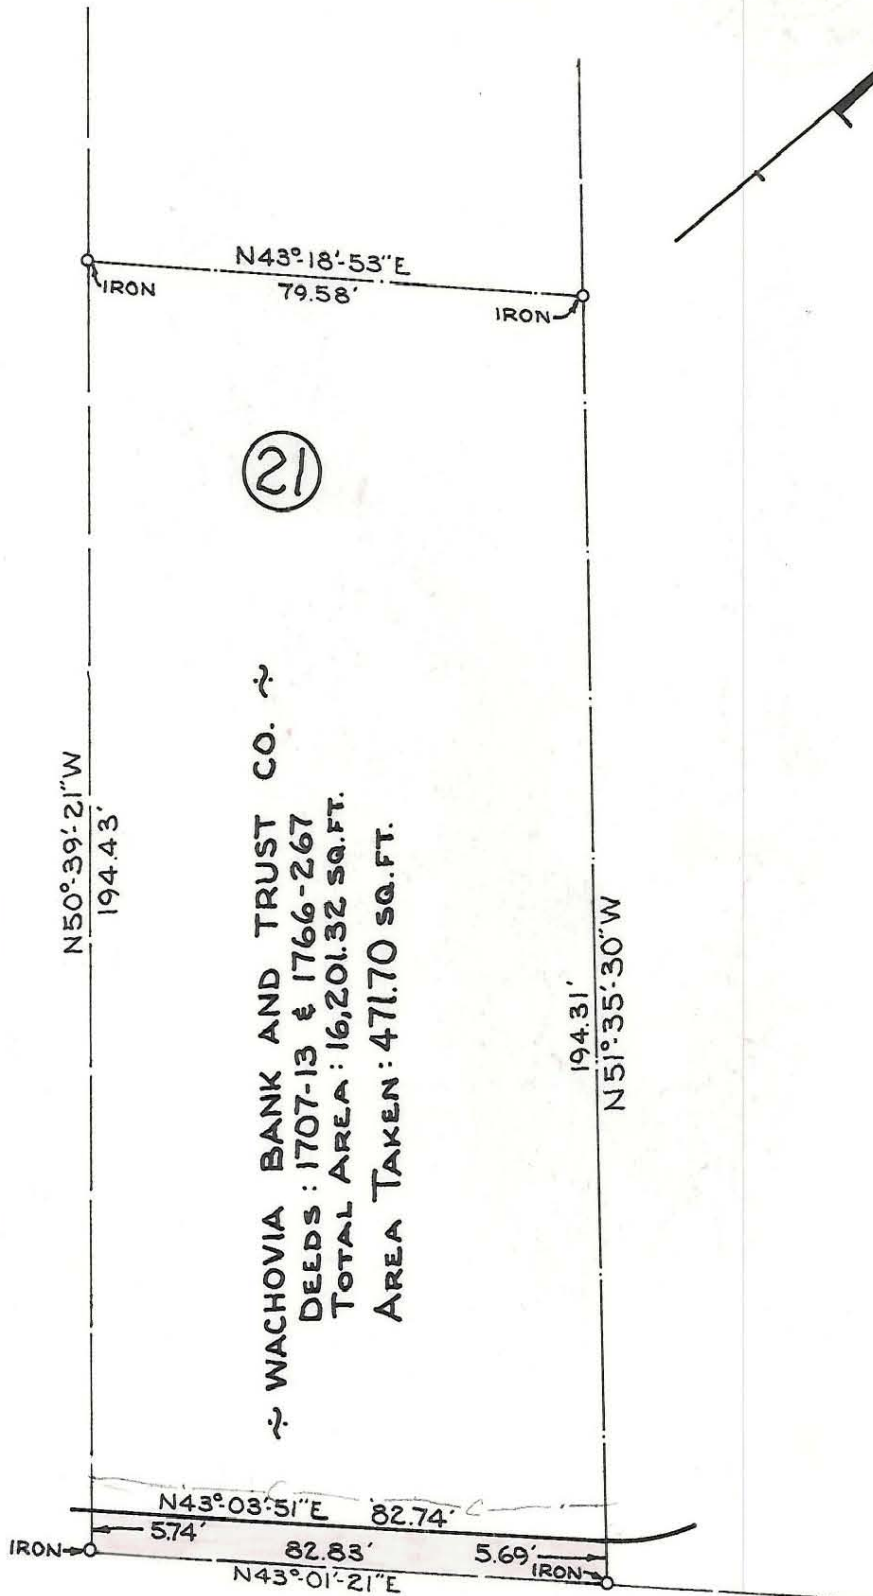

SOUTH BLVD.

NOTE: Property corners shown circled were located by actual survey. Bearings are based on NORTH CAROLINA COORDINATES

CITY OF CHARLOTTE NORTH CAROLINA ENGINEERING DEPARTMENT		
REVISIONS <i>REVISED JAN. 68 R.D.S.</i>	SOUTH BOULEVARD INTERSECTIONS	JOB NO. 513-65 -115 FILE NO.
DRAWN BY <u>E.E.F.</u> CHECKED BY <u>J.F.F.</u>	PROPERTY OF WACHOVIA BANK	SHEET OF
CITY ENGINEER	DATE <u>APRIL, 67</u> SCALE <u>1" = 30'</u>	

147-018-02