


A-7-K-39

STATE	PROJECT NO.	SHEET NO.	TOTAL SHEETS
N. C.	8.27224	11	21

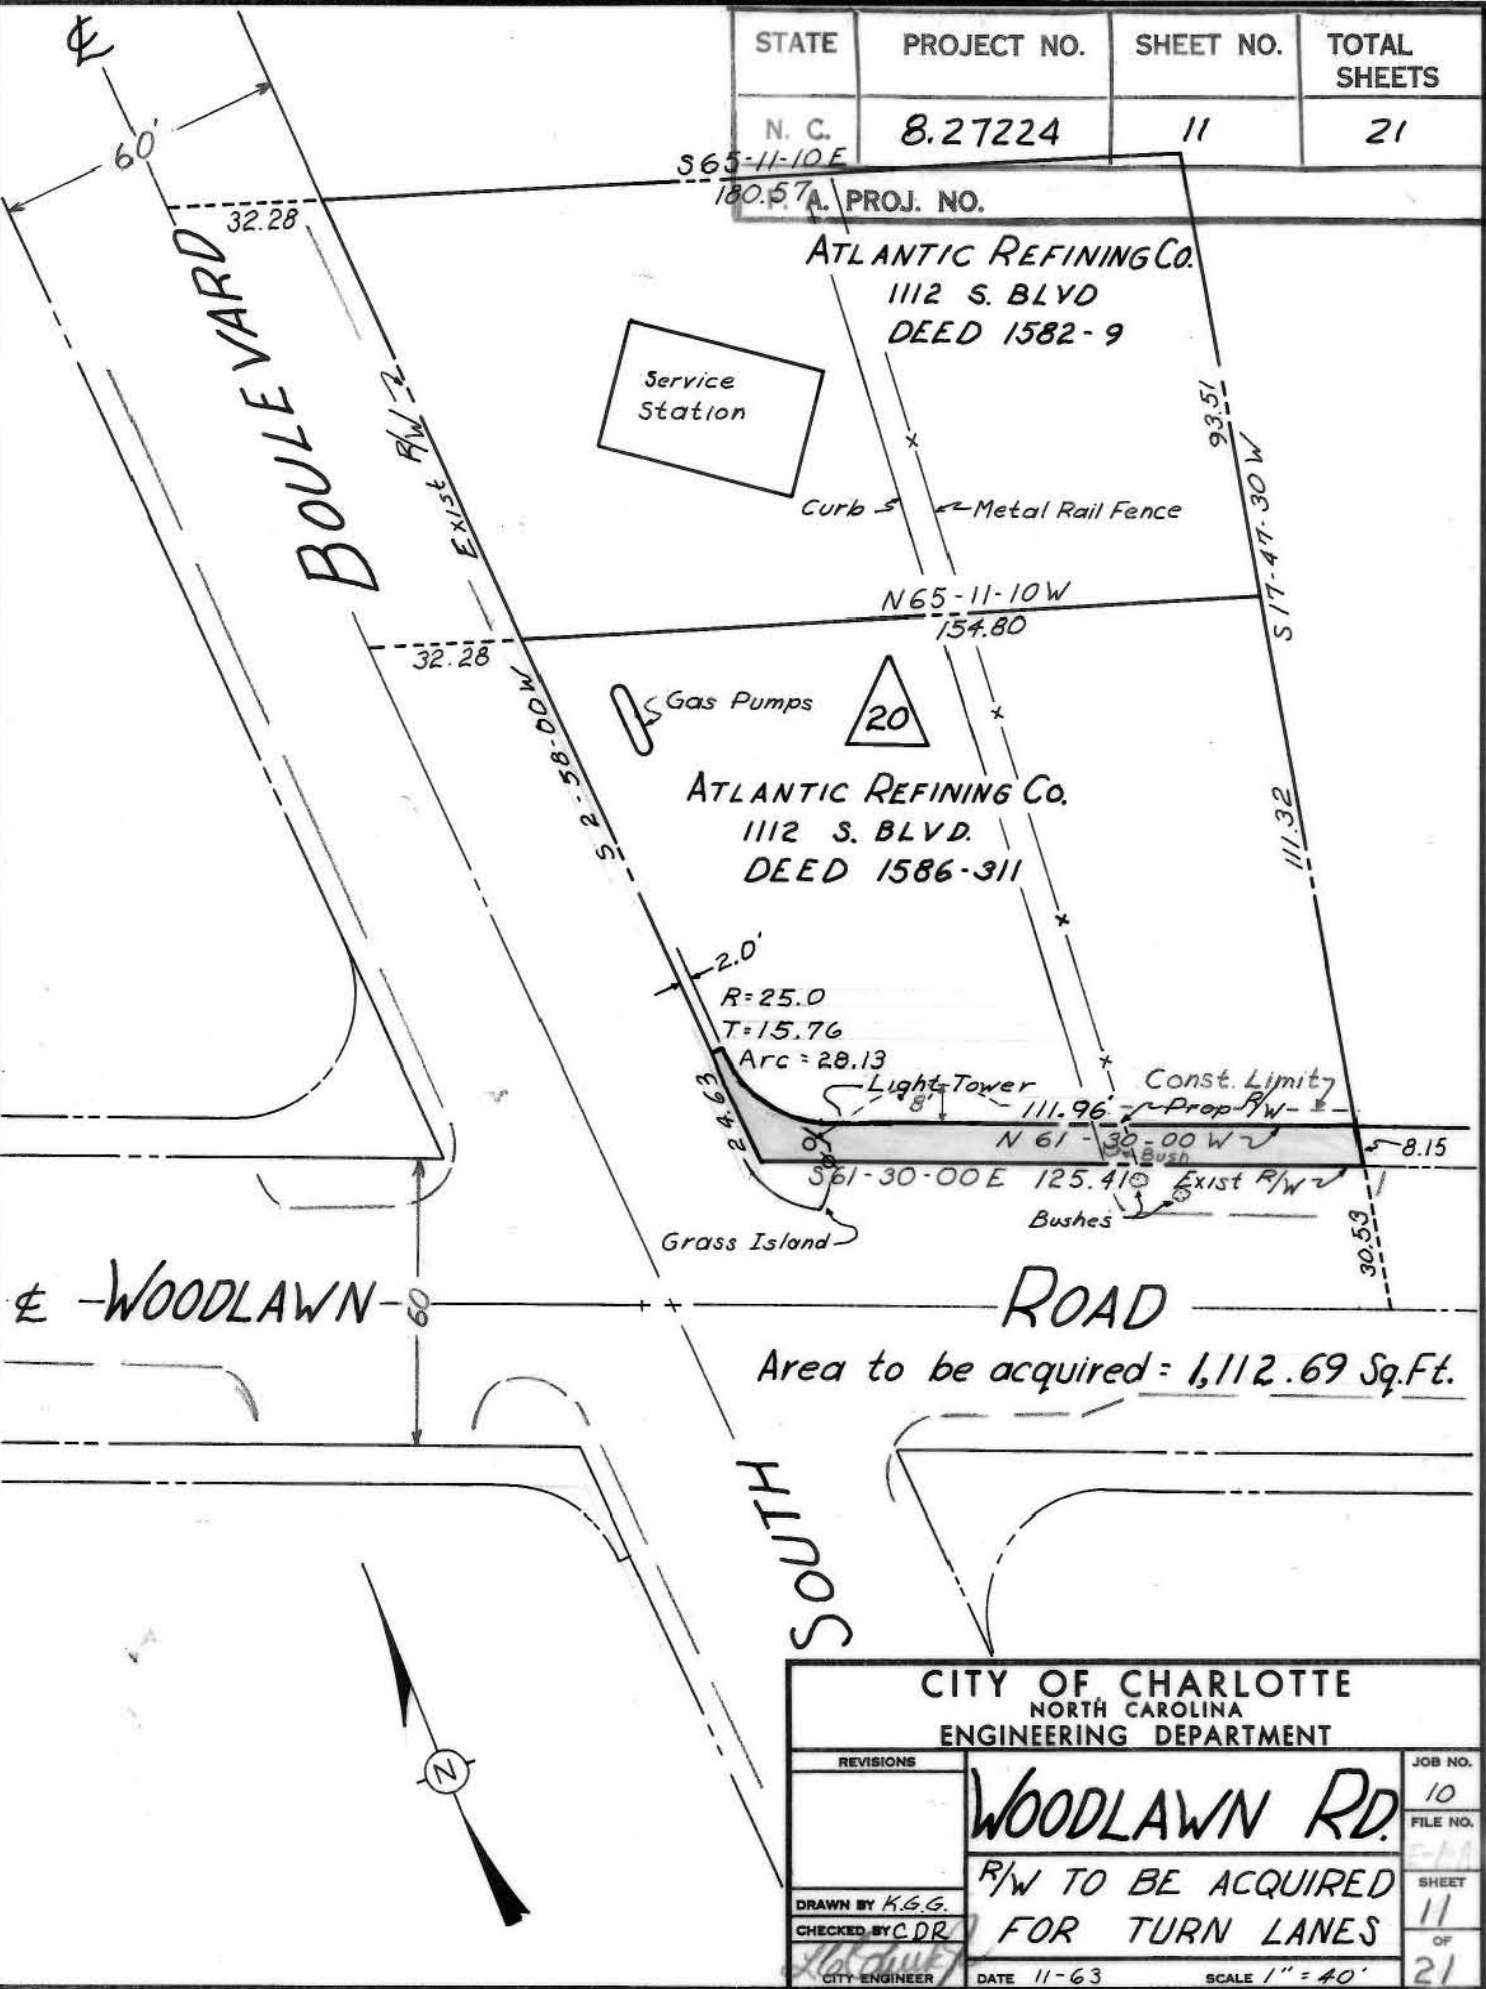

149-151-08 54-2