
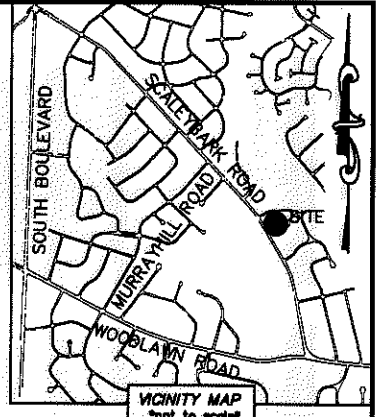


I, DAVID H. SNIDER, CERTIFY THAT THIS PLAT WAS PREPARED UNDER MY SUPERVISION AND THAT THE PLAT WAS PREPARED FOR THE PURPOSE OF ACQUISITION AND EASEMENTS ONLY, AND IS NOT INTENDED TO BE A BOUNDARY SURVEY OF PROPERTY SHOWN.

*David H. Snider* 3/12/14  
 DAVID H. SNIDER, NC P.L.S. L-2942 DATE

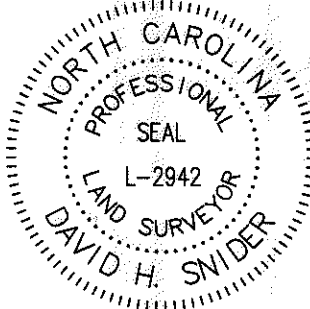

**NOTE:**

- 1) BEARINGS AND DISTANCE SHOWN IN PARENTHESIS ARE BASED ON RECORDED INFORMATION.
- 2) COMPUTED PROJECT DISTANCE - \*
- 3) TOTAL AREA 13,125 SQ.FT.
- 4) TEMP. CONSTRUCTION EASEMENT 717 SQ.FT.
- 5) SIDEWALK/UTILITY EASEMENT 449 SQ.FT.
- 6) TOTAL AREA REMAINING 13,125 SQ.FT.

STATE OF NORTH CAROLINA  
 COUNTY OF MECKLENBURG

I, \_\_\_\_\_ REVIEW OFFICER OF MECKLENBURG COUNTY, CERTIFY THAT THE MAP OR PLAT TO WHICH THIS CERTIFICATION IS AFFIXED MEETS ALL STATUTORY REQUIREMENTS FOR RECORDING.



REVIEW OFFICER \_\_\_\_\_ DATE \_\_\_\_\_

14918123  
 BRIAN ALLEN AND  
 KATHRYN BISHOP  
 DB 8414/PG 900  
 966 BLACKBERRY CIRCLE

14918108  
 CLINTON HENRY CAMP, III AND  
 WIFE SANDRA G. CAMP  
 DB 2962/PG 369  
 923 SCALEYBARK ROAD

14918109  
 LISA M. CONNELL  
 DB 27656/PG 409  
 929 SCALEYBARK ROAD

14918110  
 JAMES A. WHITE, II  
 DB 12334/PG 339  
 935 SCALEYBARK ROAD

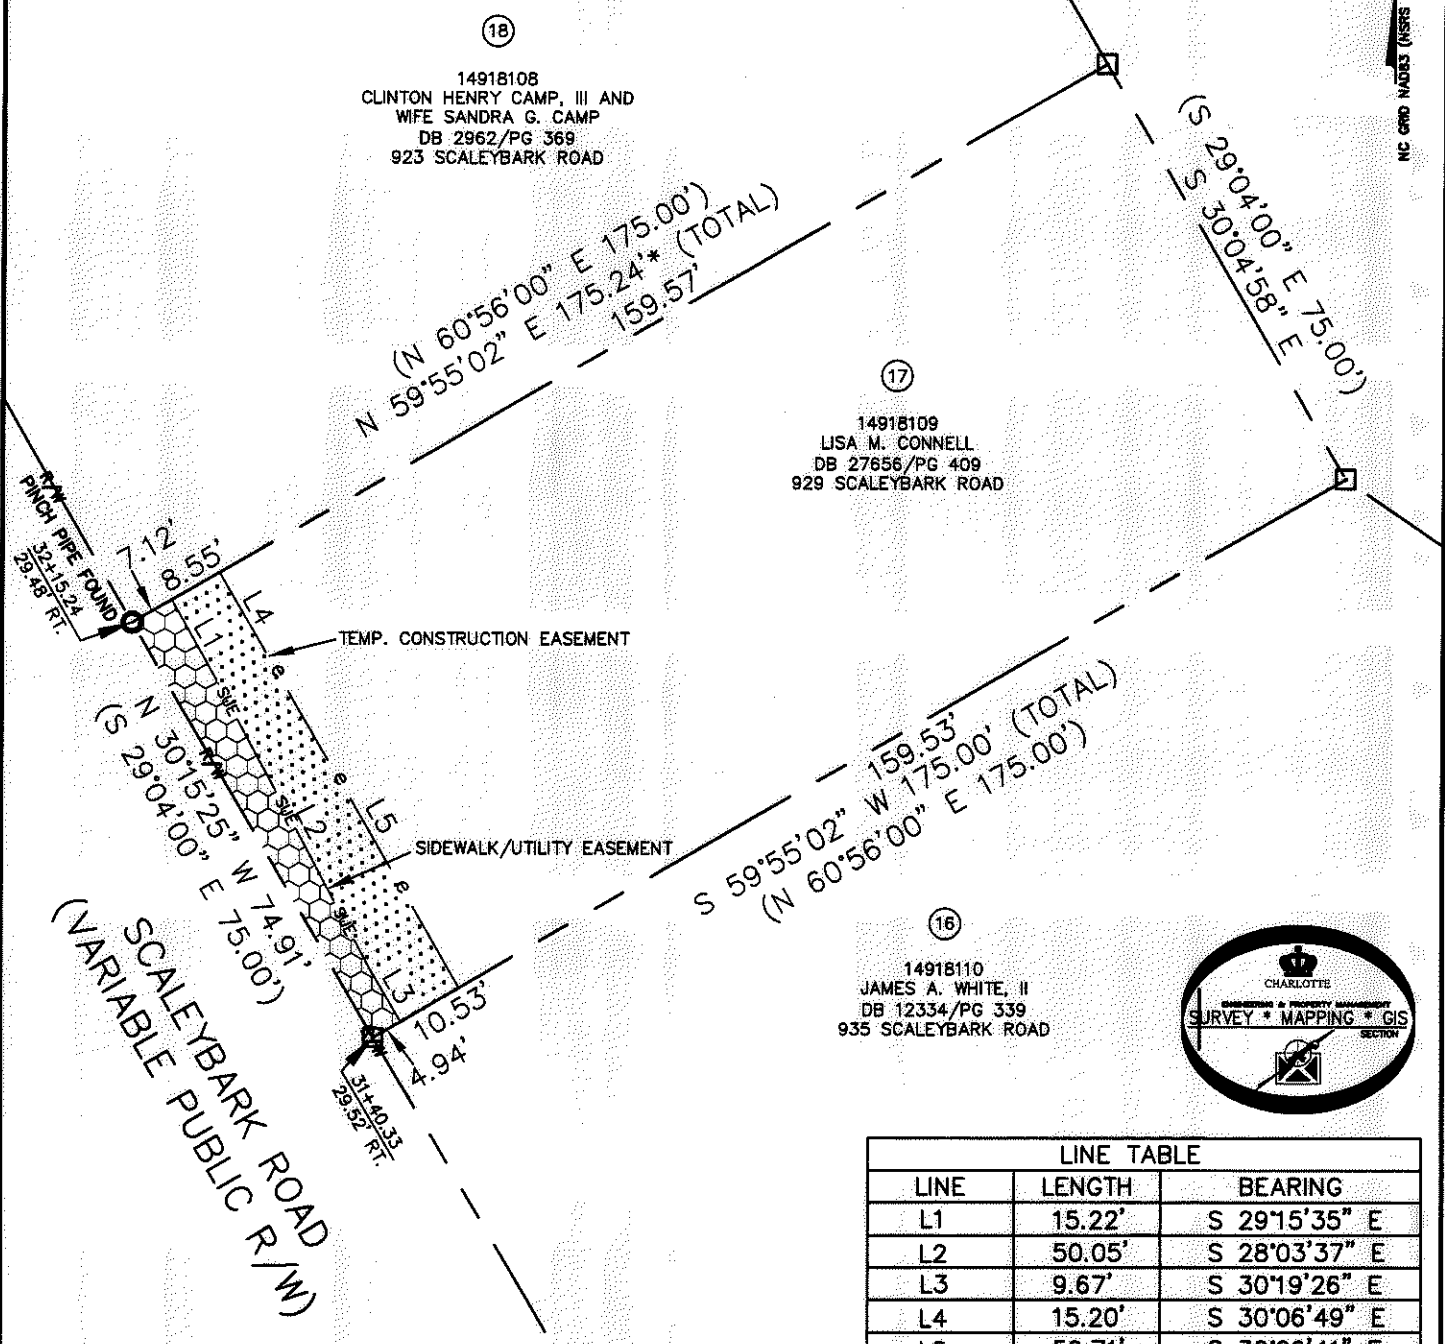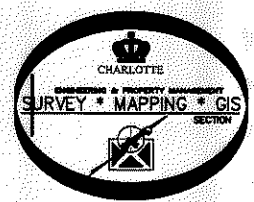

SCALEYBARK ROAD  
 (VARIABLE PUBLIC R/W)

LINE TABLE		
LINE	LENGTH	BEARING
L1	15.22'	S 29°15'35" E
L2	50.05'	S 28°03'37" E
L3	9.67'	S 30°19'26" E
L4	15.20'	S 30°06'49" E
L5	59.71'	S 30°06'41" E

**LEGEND**

- REBAR OR IRON PIN FOUND
- COMPUTED POINT
- PROPERTY LINES
- EXISTING RIGHT-OF-WAY
- TEMP. CONSTRUCTION EASEMENT
- SIDEWALK/UTILITY EASEMENT

PREPARED BY:  
 CITY OF CHARLOTTE  
 ENGINEERING & PROPERTY MANAGEMENT DEPARTMENT  
 600 EAST FOURTH STREET  
 CHARLOTTE, NC 28202  
 704-336-2291

<b>CHARLOTTE</b> ENGINEERING & PROPERTY MANAGEMENT DEPARTMENT		
REVISIONS	<b>SCALEYBARK ROAD TRAFFIC CALMING</b>	JOB NO. 512-11-054
SCALE 1"=30'		FILE NO. 149-181-09
DRAWN BY LG	PROPERTY ACQUISITION OWNER: LISA M. CONNELL CHARLOTTE, MECKLENBURG CO., NC	SHEET 1
DATE	CHECKED BY DHS SURVEY SUPVR. <i>DK</i>	OF 1
K:\AUTOCAD\EN_SU-LD4\211054\DWG\SCALEYBARKROADTRAFFICCALMINGC3D2012PLATS.DWG		