


A-7-K-39

Old Estate Deed	Exist E	PROJECT NO.	SHEET NO.	TOTAL SHEETS
30.67	5	8.27224	14	21
F. A. PROJ. NO.				

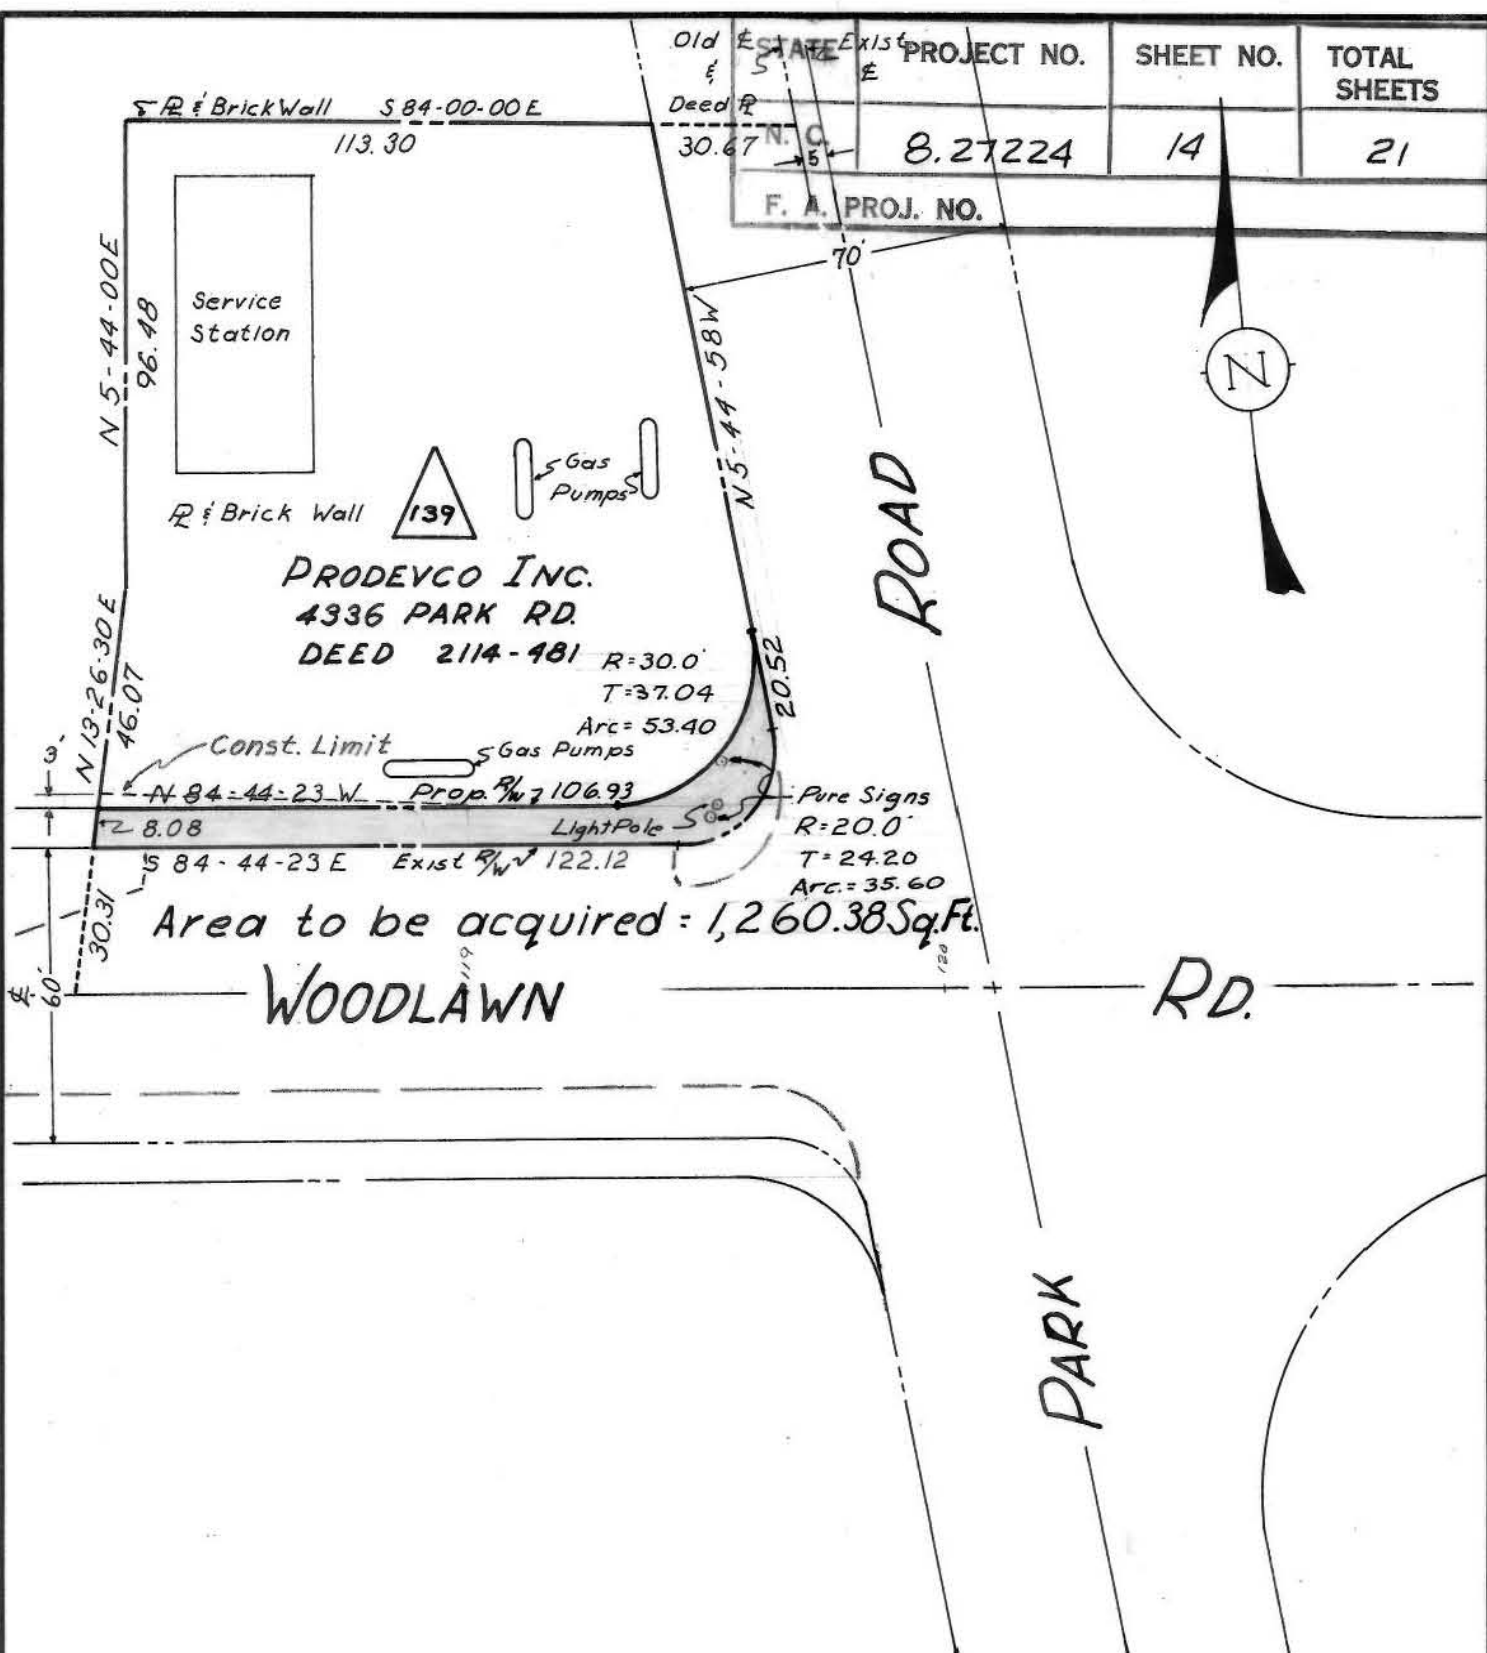

CITY OF CHARLOTTE NORTH CAROLINA ENGINEERING DEPARTMENT		
REVISIONS	WOODLAWN RD.	JOB NO. 10
	R/W TO BE ACQUIRED FOR TURN LANES	FILE NO.
DRAWN BY K.G.G.		SHEET 14
CHECKED BY CDR		OF 21
CITY ENGINEER	DATE 11-63	SCALE 1" = 40'

149-203-24 E-1-A54-2