


A-7-H-81
S #090T

18-H-5-A

A-7-H-81

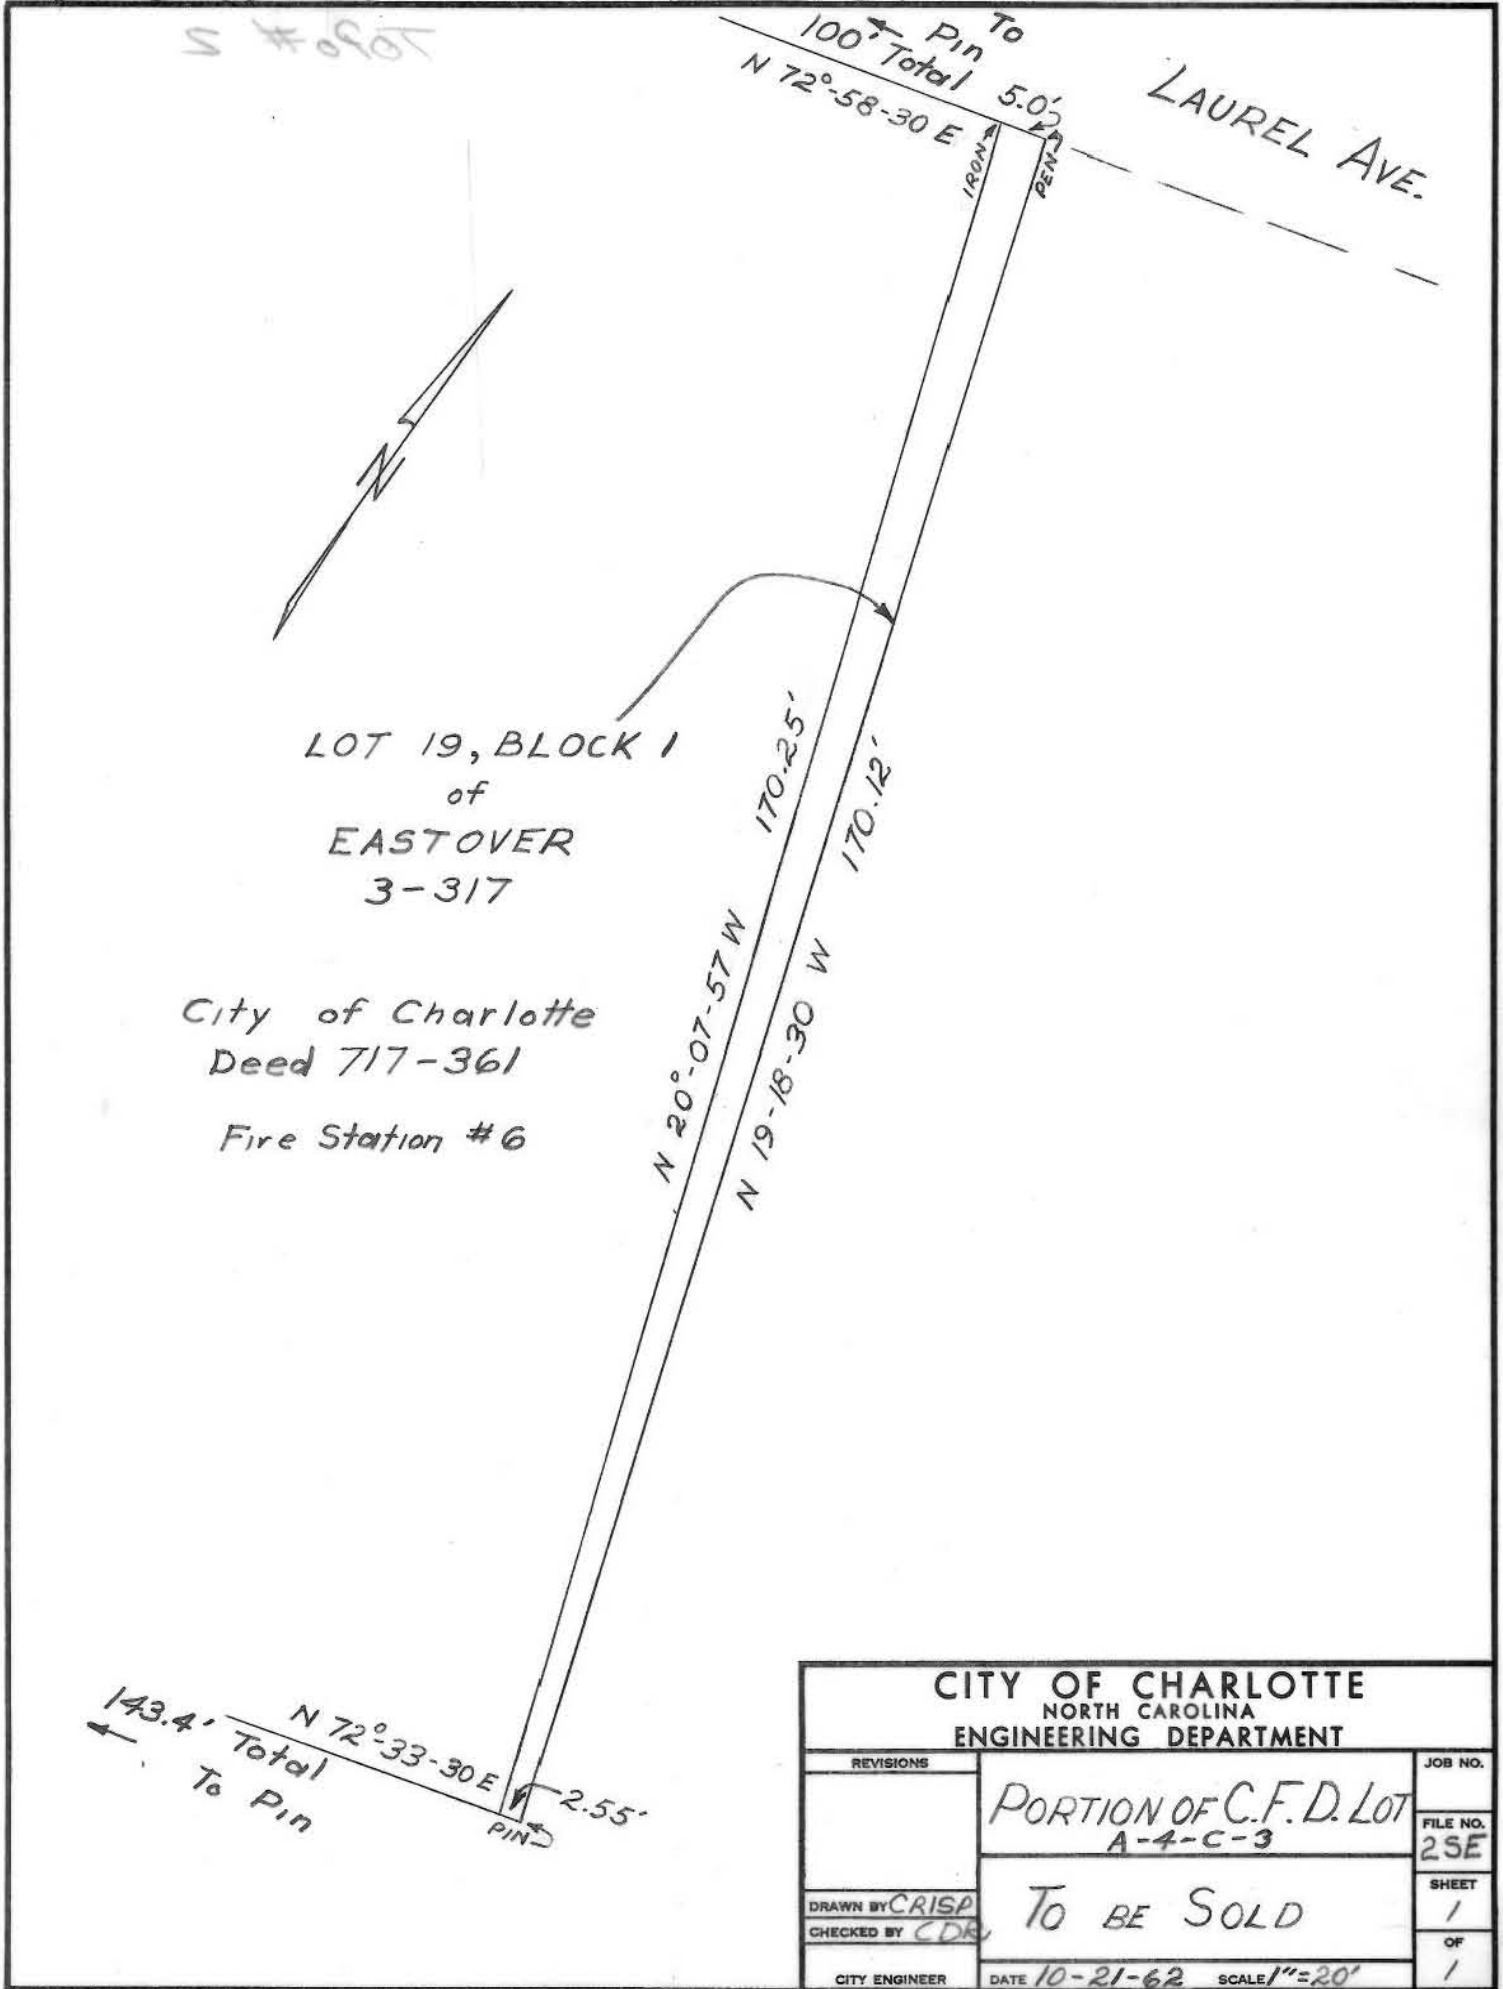

LOT 19, BLOCK 1
of
EASTOVER
3-317

City of Charlotte
Deed 717-361
Fire Station #6

LAUREL AVE.

CITY OF CHARLOTTE NORTH CAROLINA ENGINEERING DEPARTMENT		JOB NO.
REVISIONS	PORTION OF C.F.D. LOT A-4-C-3	FILE NO. 25E
DRAWN BY CRISP CHECKED BY CDR		SHEET 1
CITY ENGINEER	DATE 10-21-62	SCALE 1"=20' OF 1

A-7-H-81

155-034-17/155-030-95

A-7-H-81