


This plat was prepared under my supervision CD Reading  
 N.C. Reg. Engineer No 36591

Approved by \_\_\_\_\_  
 R/W Agent

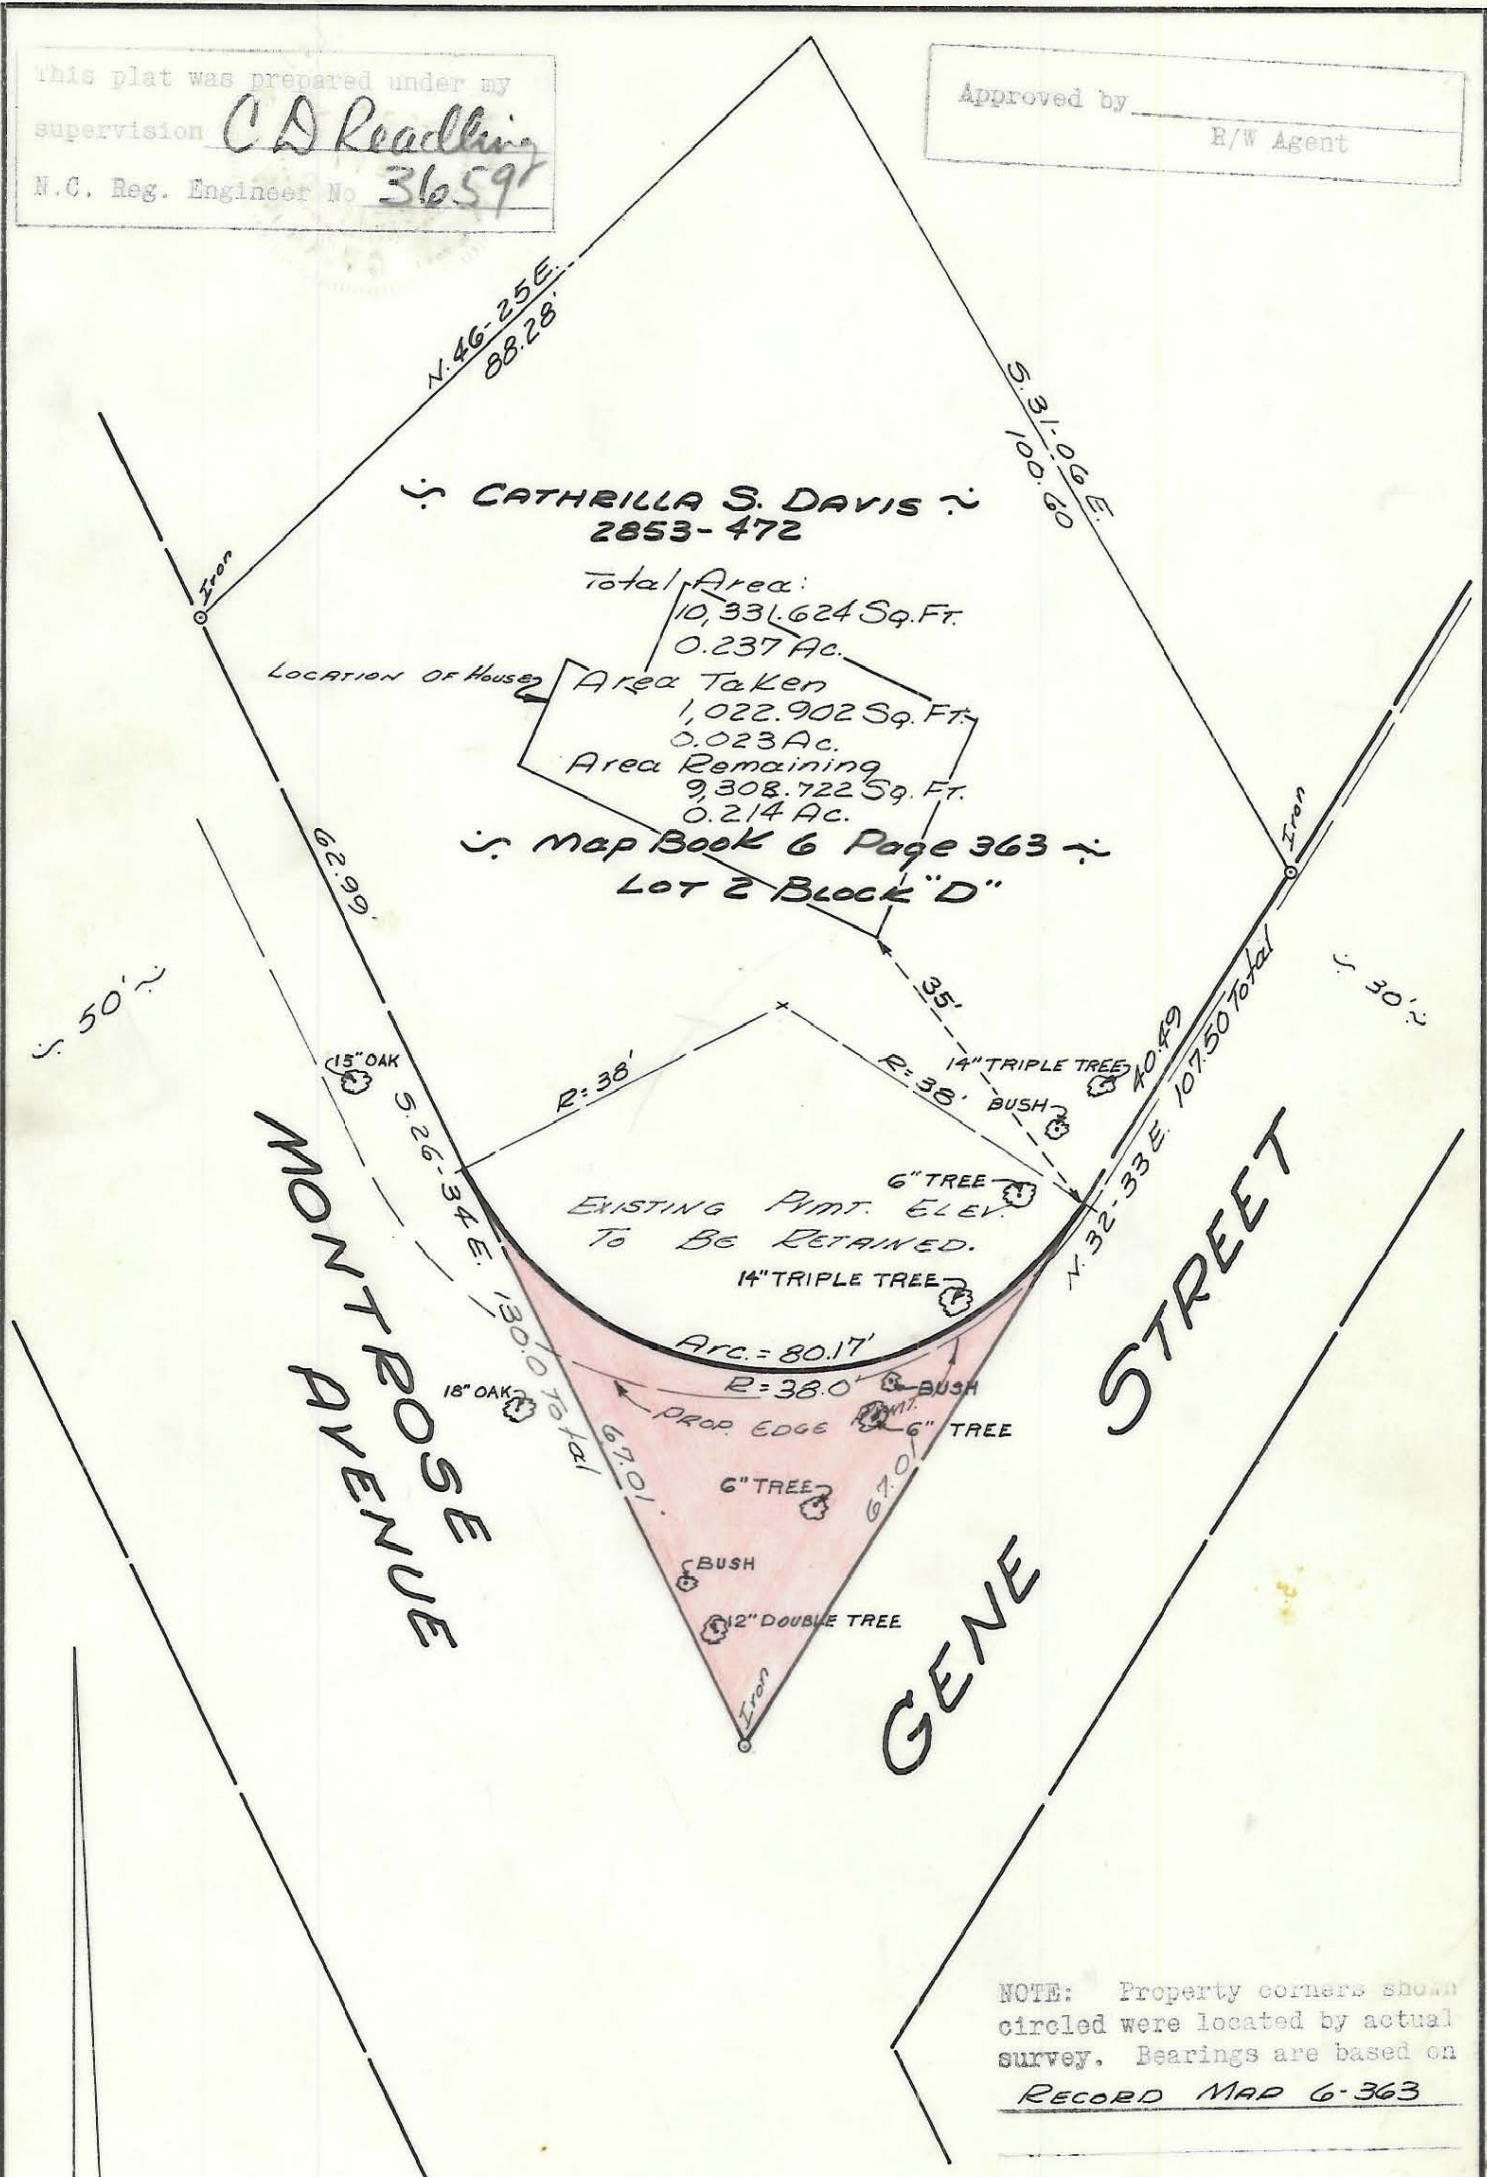

<b>CITY OF CHARLOTTE</b> NORTH CAROLINA ENGINEERING DEPARTMENT		
REVISIONS RELOCATED HOUSE LOCATED TREES FEB. 19, 1969	<b>PROPOSED R/W</b> <b>GENE ST.</b> <b>AND</b> <b>MONTROSE ST.</b>	JOB NO. 512- 69-6 FILE NO.
DRAWN BY <u>J.S.B.</u> CHECKED BY <u>J.T.T.</u>	Property Of <b>CATHRILLA S. DAVIS</b>	SHEET 1 OF 1
CITY ENGINEER	DATE <u>Jan. 1969</u> SCALE 1" = 20'	

157-0/11-01

A-7-K-68