


FOUR REALTY CO.
KOURI & HONEY
DEED 3592 - 314

HUMBLE OIL CO.
DEED 3233-249

Y. L. HONEY, R.P. JOHNSON
WILLIAM KOURI, & MITCHELL F. SIMMONS
DEED 3137 - 295

60' DEDICATED R/W
PAVED BERM
UNIMPROVED STREET

TYVOLA ROAD EXTENSION

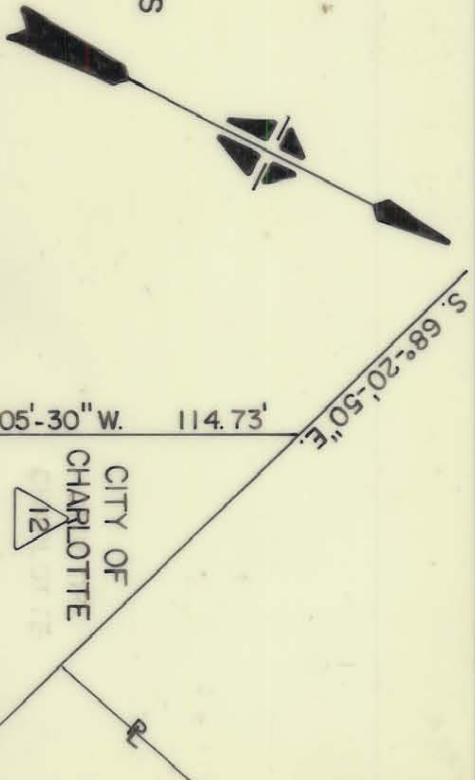

DRAWN BY M. A. C.		DATE	DWG. NO.
CHECKED BY J. W. C.		DATE 3-30-73	D-1151.4E
SCALE: 1" = 50'			
SHEET 4 OF 5			
RALPH WHITEHEAD & ASSOCIATES CONSULTING ENGINEERS CHARLOTTE, N. C. CITY OF CHARLOTTE PROJECT NO. 513-65-176 PROPOSED EASEMENT TYVOLA RD. EXTENSION PROPERTY OF Y. L. HONEY et al.			

169-111-06/10/05