


ROCKY KNOLL DR.

This map was prepared for the purpose of right of way or easement acquisition only, and is not intended to be a boundary survey of the property shown.

WENSLEY DRIVE

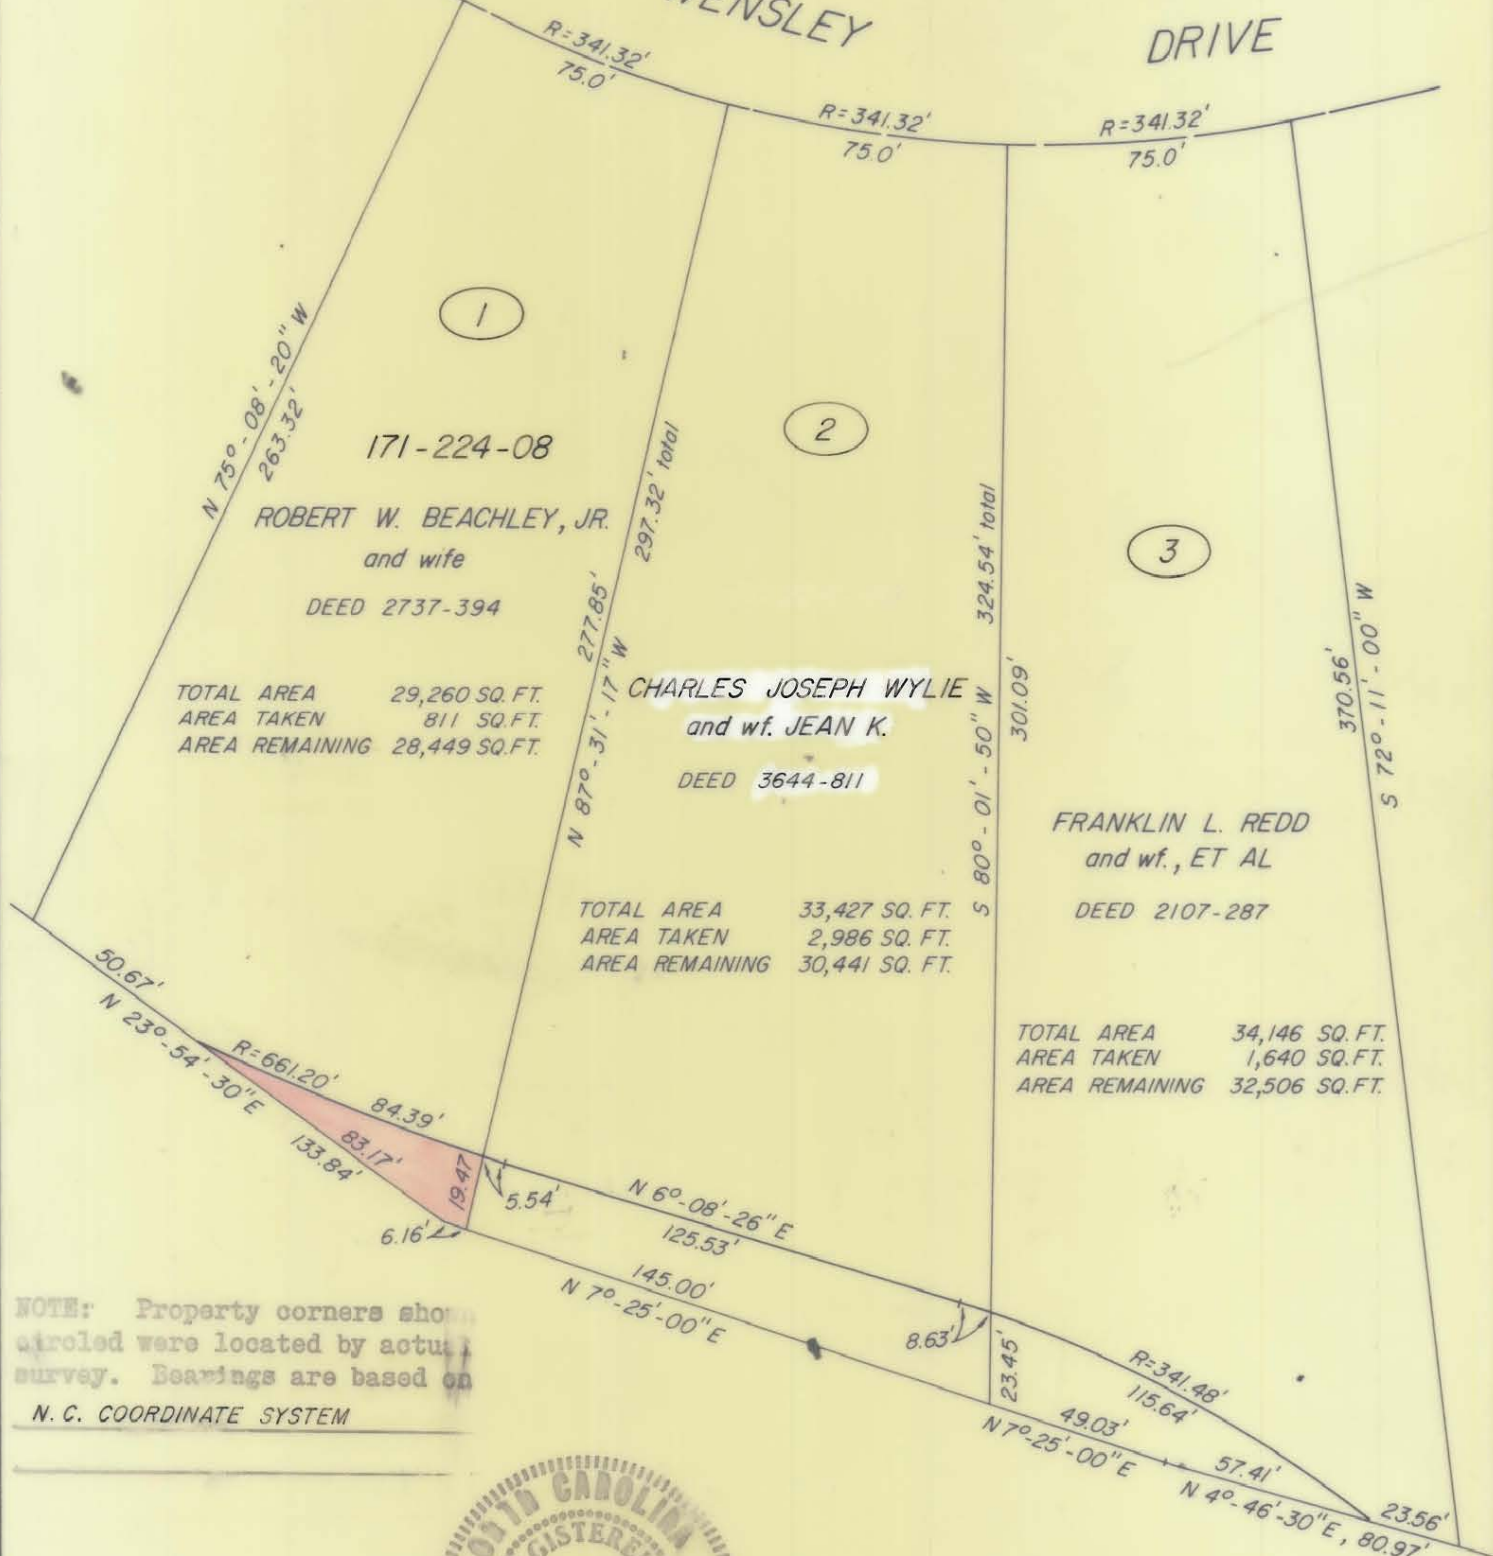

TOTAL AREA 29,260 SQ. FT.
 AREA TAKEN 811 SQ. FT.
 AREA REMAINING 28,449 SQ. FT.

TOTAL AREA 33,427 SQ. FT.
 AREA TAKEN 2,986 SQ. FT.
 AREA REMAINING 30,441 SQ. FT.

TOTAL AREA 34,146 SQ. FT.
 AREA TAKEN 1,640 SQ. FT.
 AREA REMAINING 32,506 SQ. FT.

NOTE: Property corners shown circled were located by actual survey. Bearings are based on N. C. COORDINATE SYSTEM



This plat was prepared under my supervision Stephen A. Gilbert
 N. C. Reg. Surveyor No. L-1785

CITY OF CHARLOTTE
 NORTH CAROLINA
 DEPARTMENT OF PUBLIC WORKS
 ENGINEERING DIVISION

REVISIONS	PROPOSED R/W SUGAR CREEK DREDGING PROJECT NO. 512-66-401	JOB NO.
	PROPERTY OF ROBERT W. BEACHLEY, JR. and wife	FILE NO.
DRAWN BY M.C.		SHEET 1
CHECKED BY SAG		OF
CITY ENGINEER	DATE 4-22-77 SCALE 1" = 50'	