

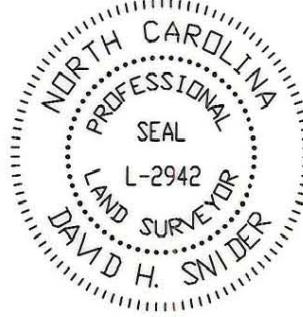
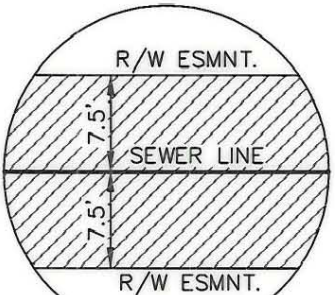


I, DAVID H. SNIDER, CERTIFY THAT THIS PLAT WAS PREPARED UNDER MY SUPERVISION AND THAT THE PLAT WAS PREPARED FOR THE PURPOSE OF ACQUISITION AND EASEMENTS ONLY, AND IS NOT INTENDED TO BE A BOUNDARY SURVEY OF PROPERTY


*David H. Snider* 7/6/99  
 DAVID H. SNIDER, NC P.L.S. L-2942 DATE

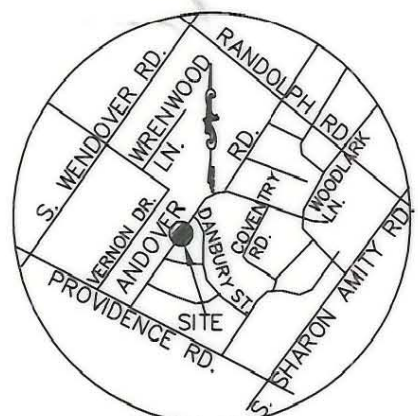

DAVID E HART  
 & WF RACHEL  
 TAX CODE: 181-102-11  
 DB: 3418 0122

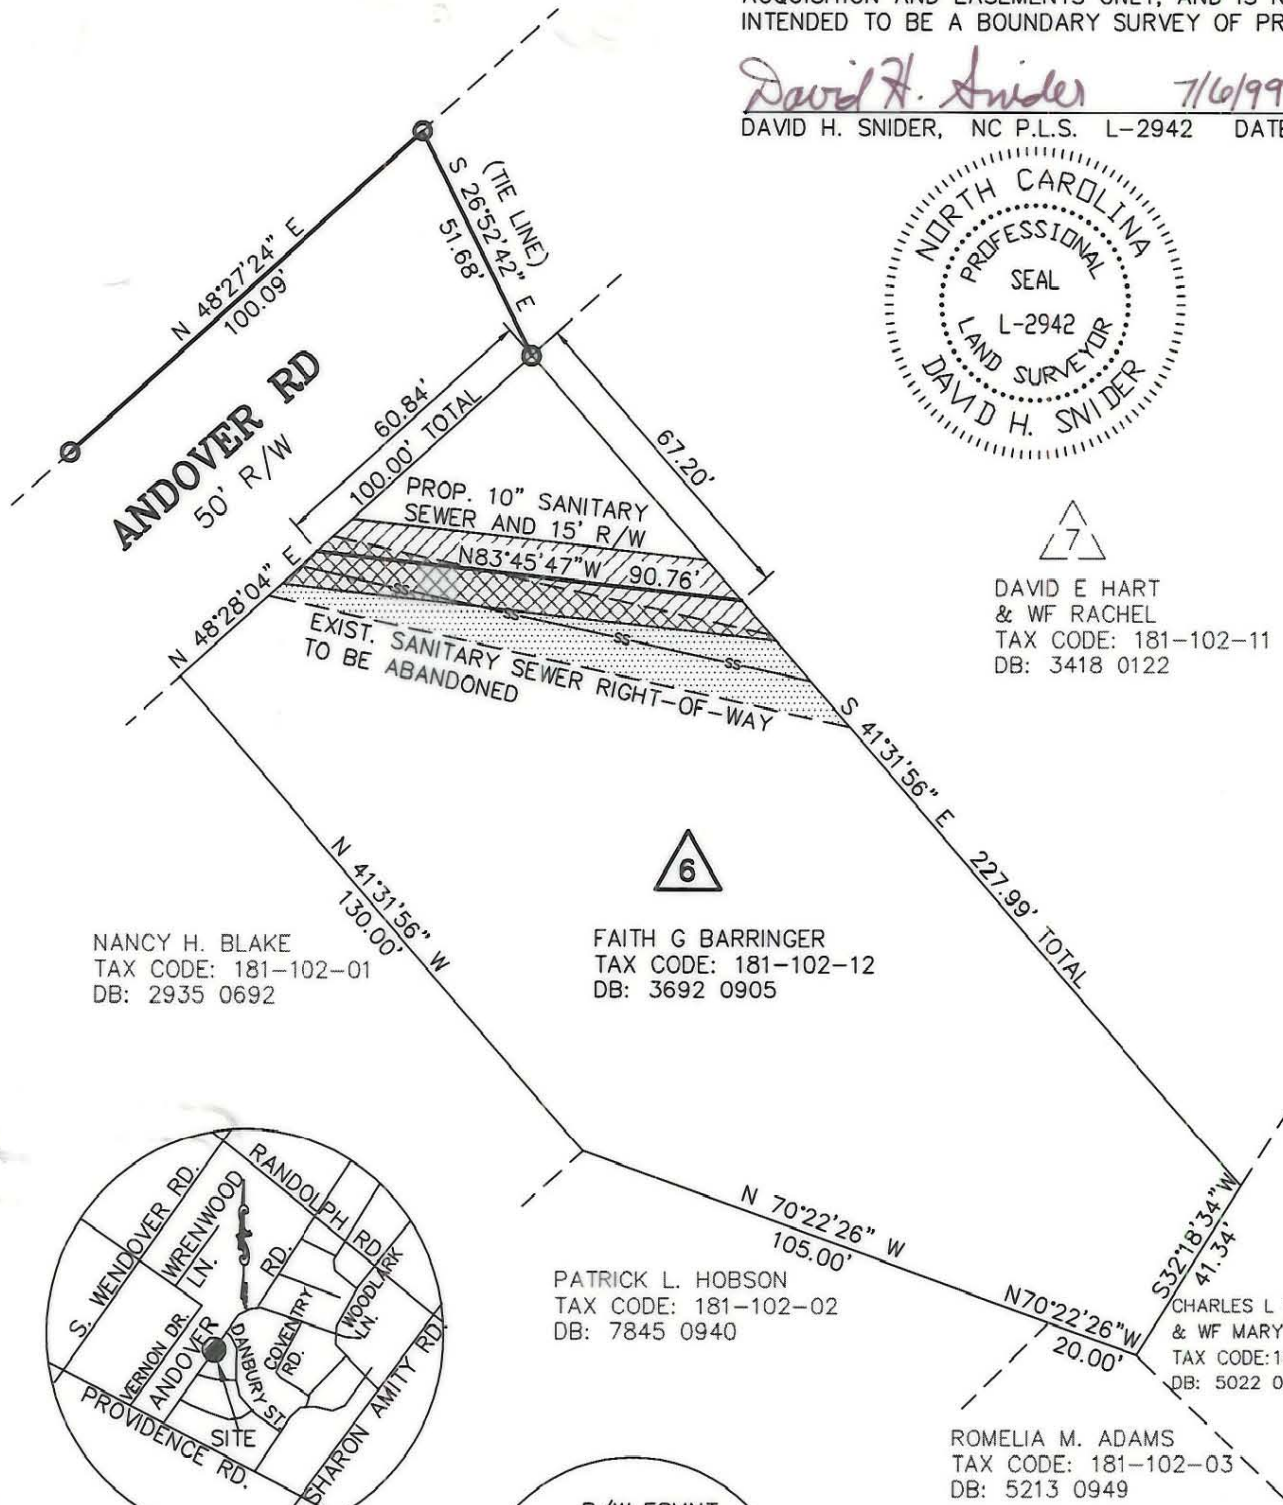

**ACQUISITION BY CITY**  
**RECORDED IN DEED BOOK**  
**DB 10457 Pg 170**  
**DATE 5/7/99**

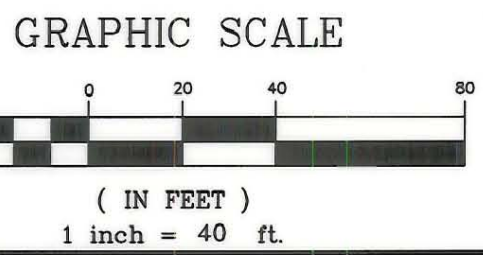

**LEGEND:**

- IRON PIN FOUND
- PERMANENT SANITARY SEWER ESMNT.
- EXISTING SANITARY SEWER ESMNT.
- EXIST. SANITARY SEWER R/W TO BE ABANDONED

		CHARLOTTE ENGINEERING DEPARTMENT	
REVISIONS		SANITARY SEWER RELOCATION ANDOVER ROAD STORM DRAINAGE IMPROVEMENT PROJECT	
DRAWN BY DBS		EASEMENT ACQUISITION OF FAITH G. BARRINGER	
CHECKED BY <i>DBS</i>		CHARLOTTE, MECKLENBURG CO., NC	
SURVEY SUPVR.		DATE 1/29/99	SCALE 1"=40'
		JOB NO. 671-96-701 LAN#96701	FILE NO.
		PLAT2	SHEET 1
			OF 1

PREPARED BY:  
 CITY OF CHARLOTTE  
 ENGINEERING DEPARTMENT  
 600 EAST FOURTH STREET  
 CHARLOTTE, NC 28208  
 704-336-2291

181-102-12