




0+00

SHARON AMITY ROAD

PROVIDENCE ROAD

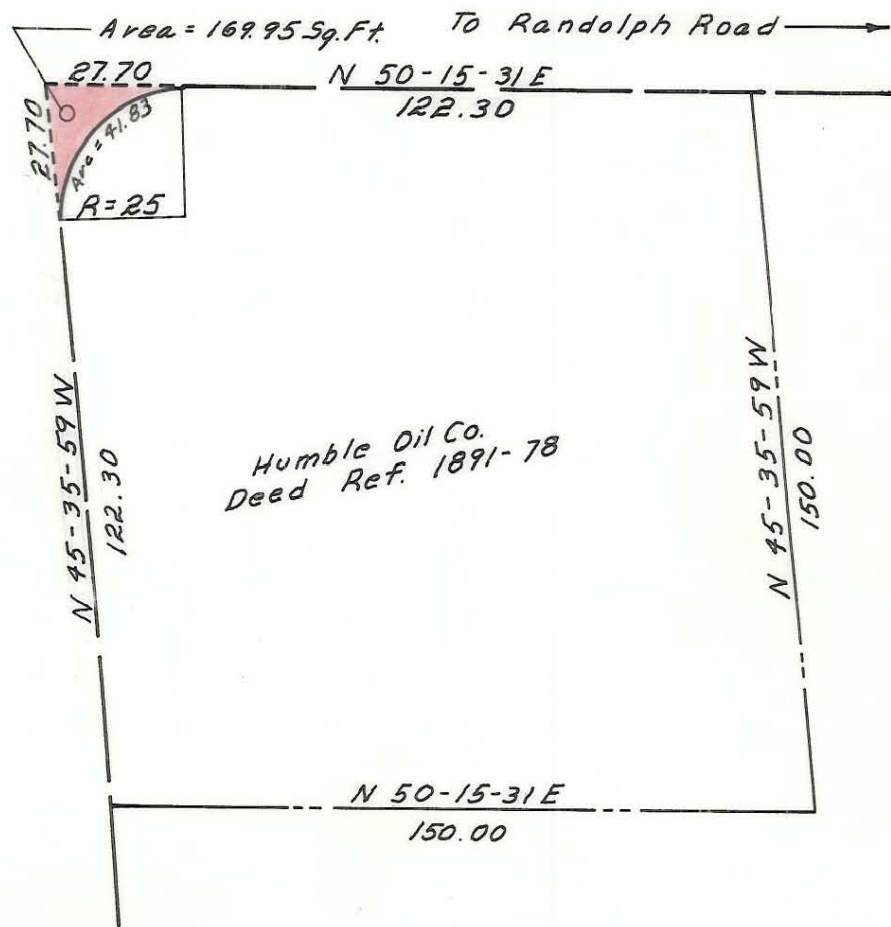

This plat was prepared under my supervision *David M Lucas*  
N.C. Reg. Engineer No. 2737

<b>CITY OF CHARLOTTE</b> NORTH CAROLINA ENGINEERING DEPARTMENT		
<b>REVISIONS</b>	<b>SHARON AMITY ROAD WIDENING</b>	JOB NO. 318
	RIGHT OF WAY TO BE ACQUIRED FROM HUMBLE OIL CO.	FILE NO.
DRAWN BY <i>R.N.P.</i>		SHEET 1
CHECKED BY <i>CDR.</i>		OF 1
by <i>D. Lucas</i> CITY ENGINEER	DATE 12/9/64 SCALE 1" = 40'	

185-013-07

42-1-1-A