


185-031-04

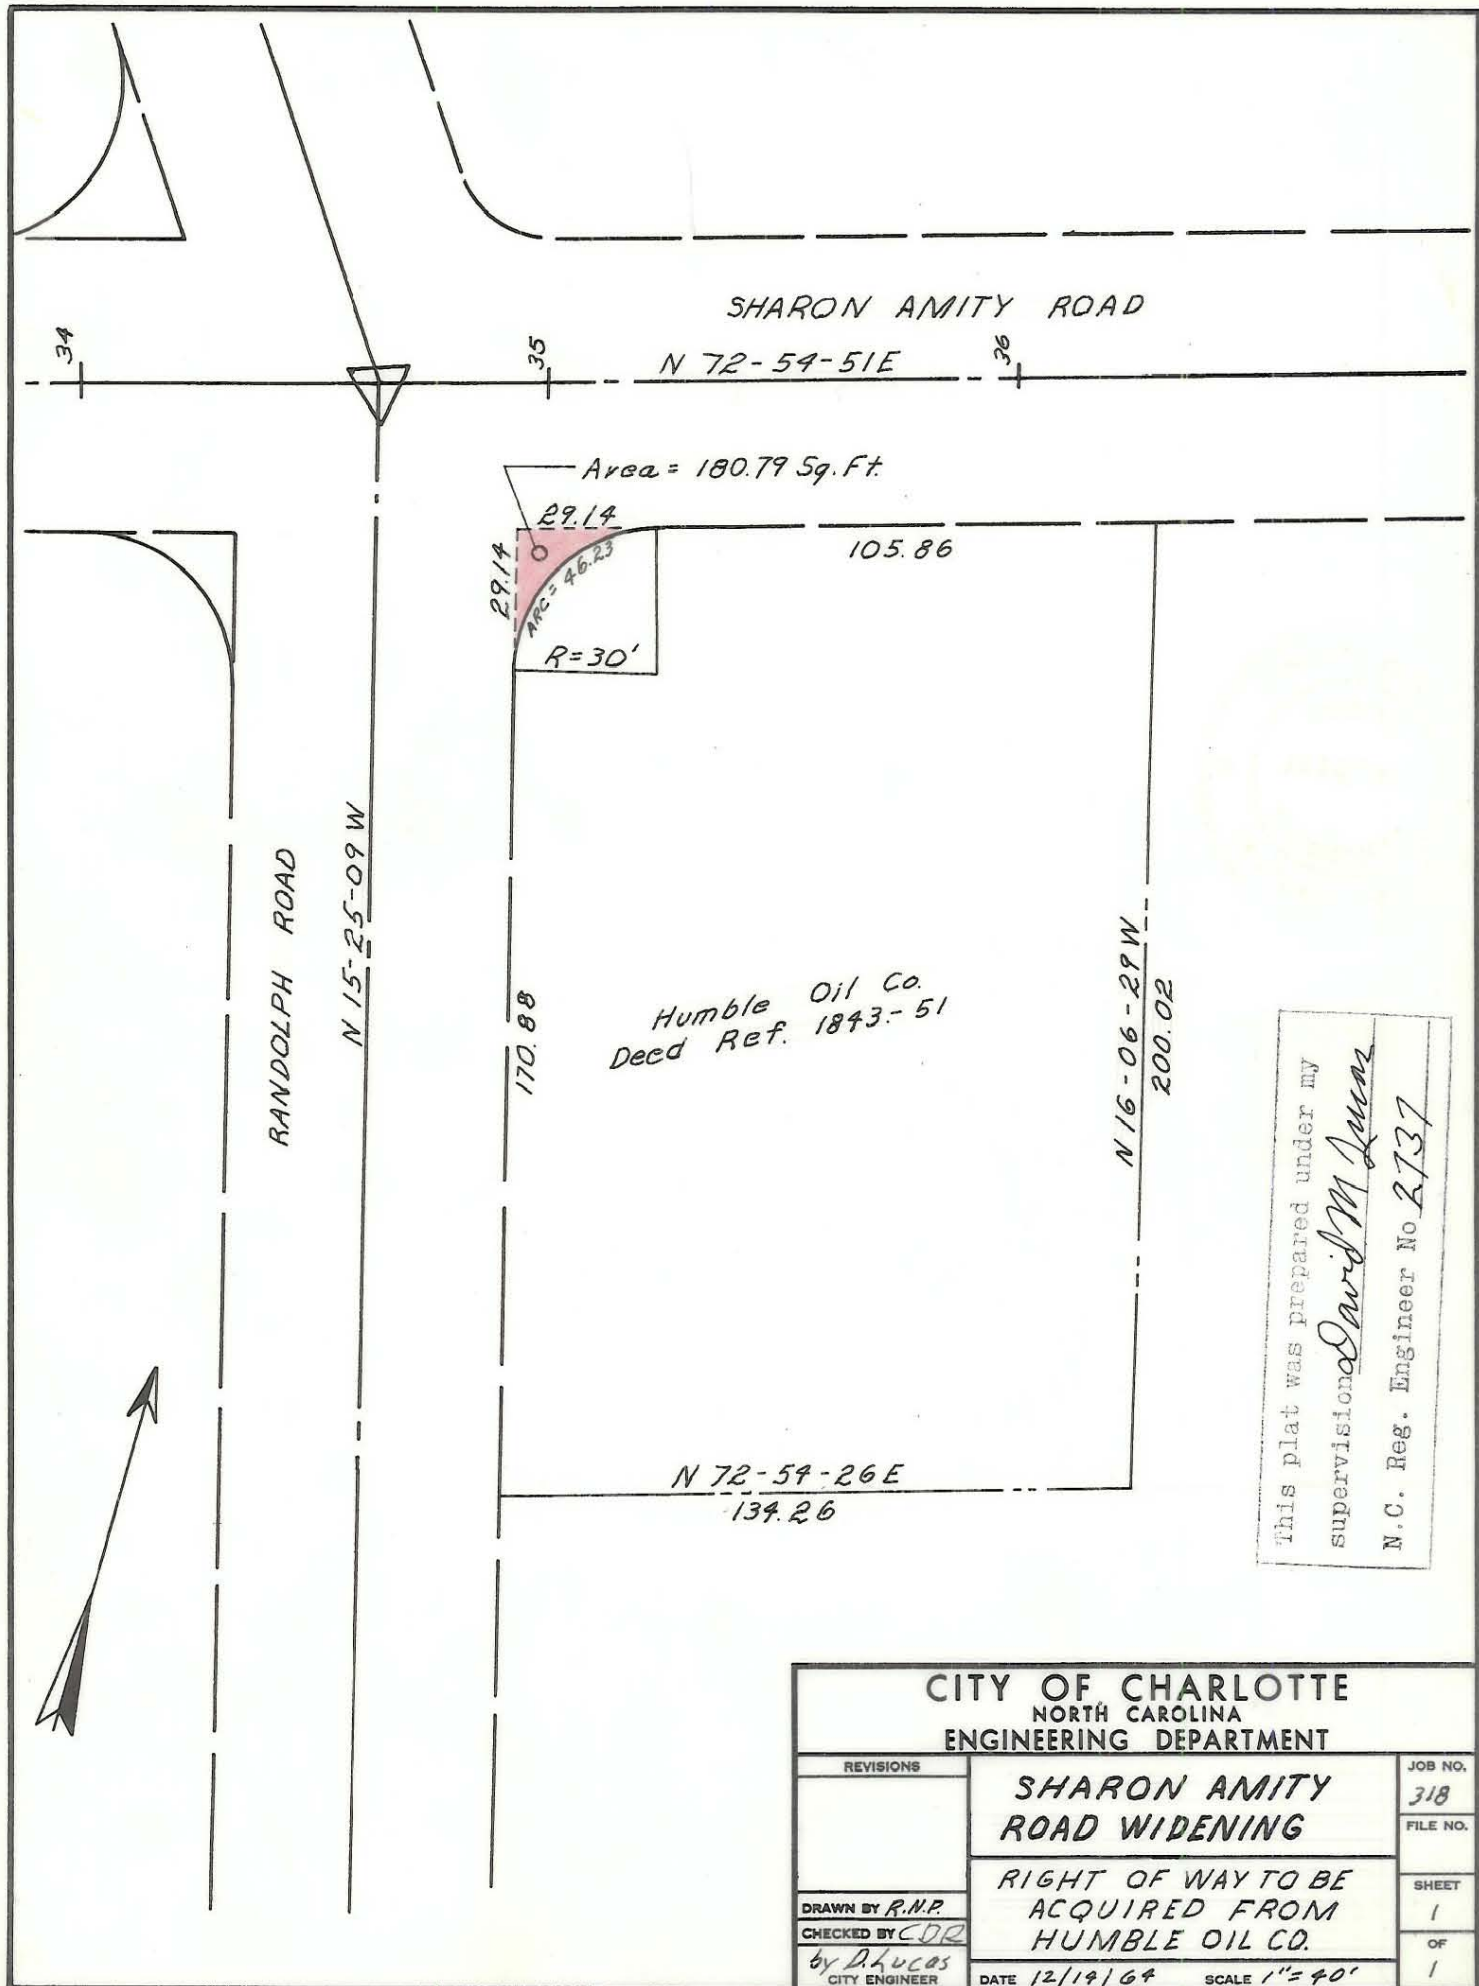

This plat was prepared under my supervision
David M. Lucas
 N.C. Reg. Engineer No. 2737

CITY OF CHARLOTTE NORTH CAROLINA ENGINEERING DEPARTMENT		JOB NO. 318
SHARON AMITY ROAD WIDENING		FILE NO.
RIGHT OF WAY TO BE ACQUIRED FROM HUMBLE OIL CO.		SHEET 1
REVISIONS	DRAWN BY <i>R.N.P.</i>	OF 1
	CHECKED BY <i>COR</i>	
	by <i>D. Lucas</i> CITY ENGINEER	
DATE 12/19/69		SCALE 1"=40'

185-031-04

185-031-04