
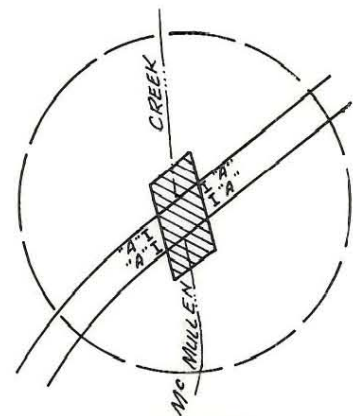


**NOTES:**

1. All signing and Pavement marking shall be Reflectorized and in accordance with "The Manual on Uniform Traffic Control Devices" and/or as required by The Department of Transportation.
2. Road Closed Signs to be mounted on or behind Type III Barricades. The area in front of and Directly behind the Barricade should be kept clear of Construction Equipment, Materials and Vehicles.

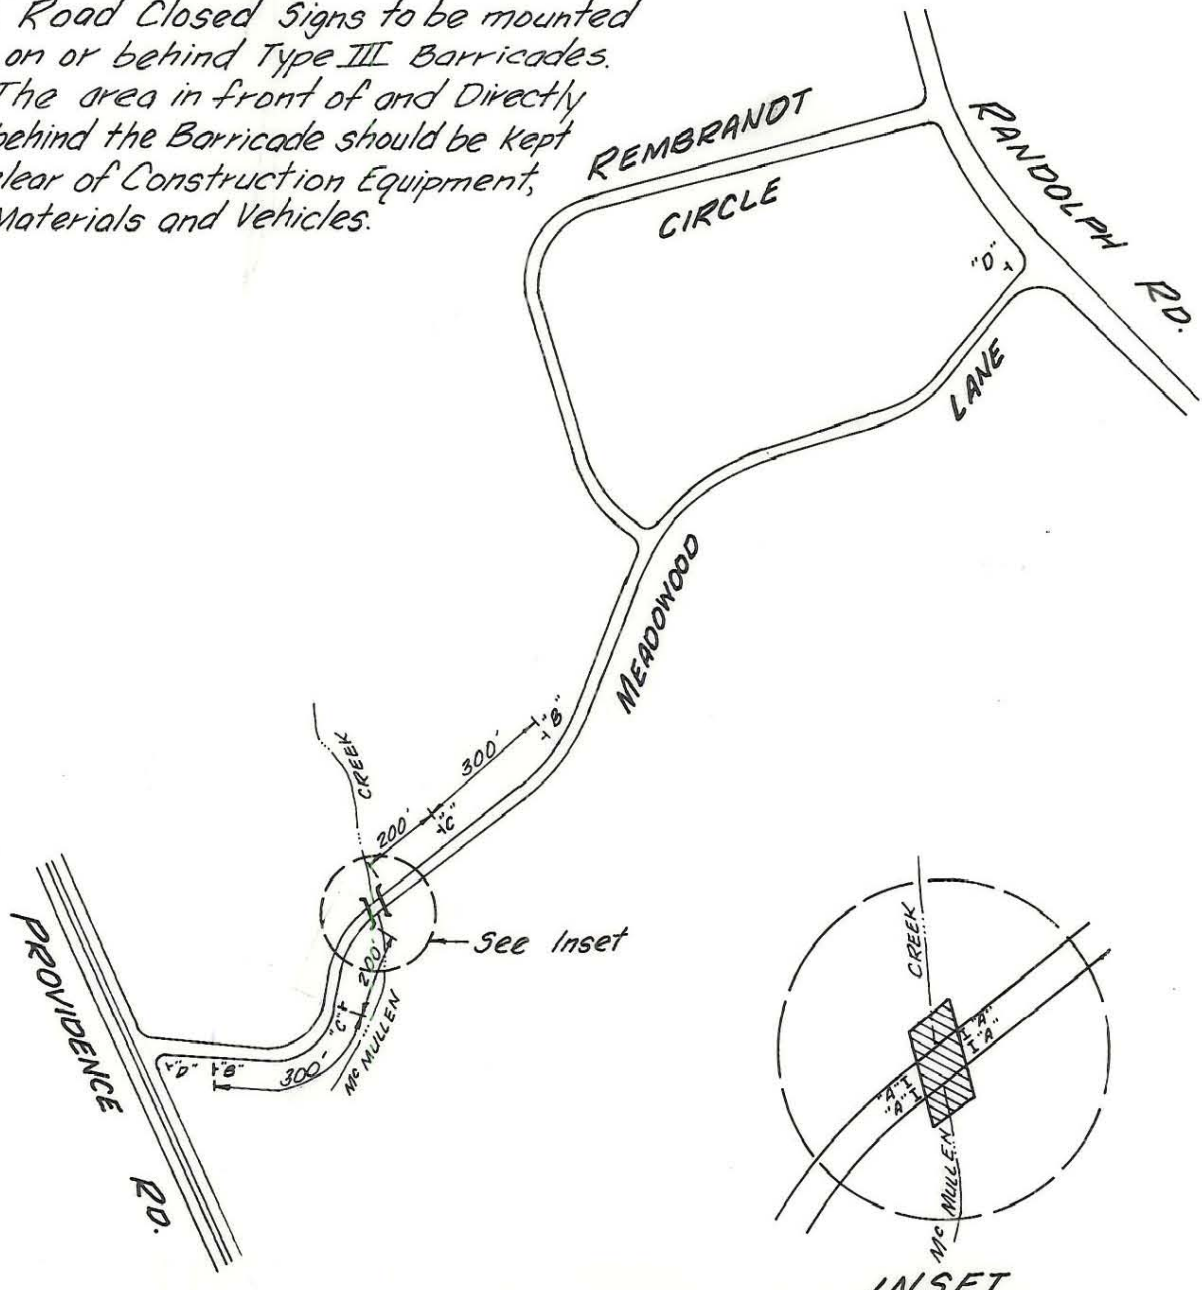

**INSET**  
No Scale

**LEGEND**

- "A" R11-2 48"x 30" Bridge Out
- "B" W20-3 36x36 Road Closed 500 ft.
- "C" W20-3 36x36 Road Closed Ahead
- "D" R11-3 48x30 Bridge Out Ahead
- I Type III Barricade
- Work Area

<b>CHARLOTTE</b> ENGINEERING DEPARTMENT		JOB NO.
REVISIONS	<b>MEADWOOD ROAD CULVERT</b>	FILE NO.
DRAWN BY <i>K.C.</i>		SHEET <b>1</b>
CHECKED BY <i>Rm</i>	<b>TRAFFIC CONTROL PLAN</b>	OF <b>1</b>
CITY ENGINEER	DATE	SCALE 1" = 400'

185-111-26