



**AREAS OF ENCROACHMENT IN R.R. PROPERTY**

TYPE OF EASEMENT OR R.O.W.      AREA (SQ. FT.)


PERMANENT DRAINAGE      2,093  
 PERMANENT UTILITY      40  
 TEMPORARY CONSTRUCTION      8,522  
 PROPOSED R.O.W.      3,524

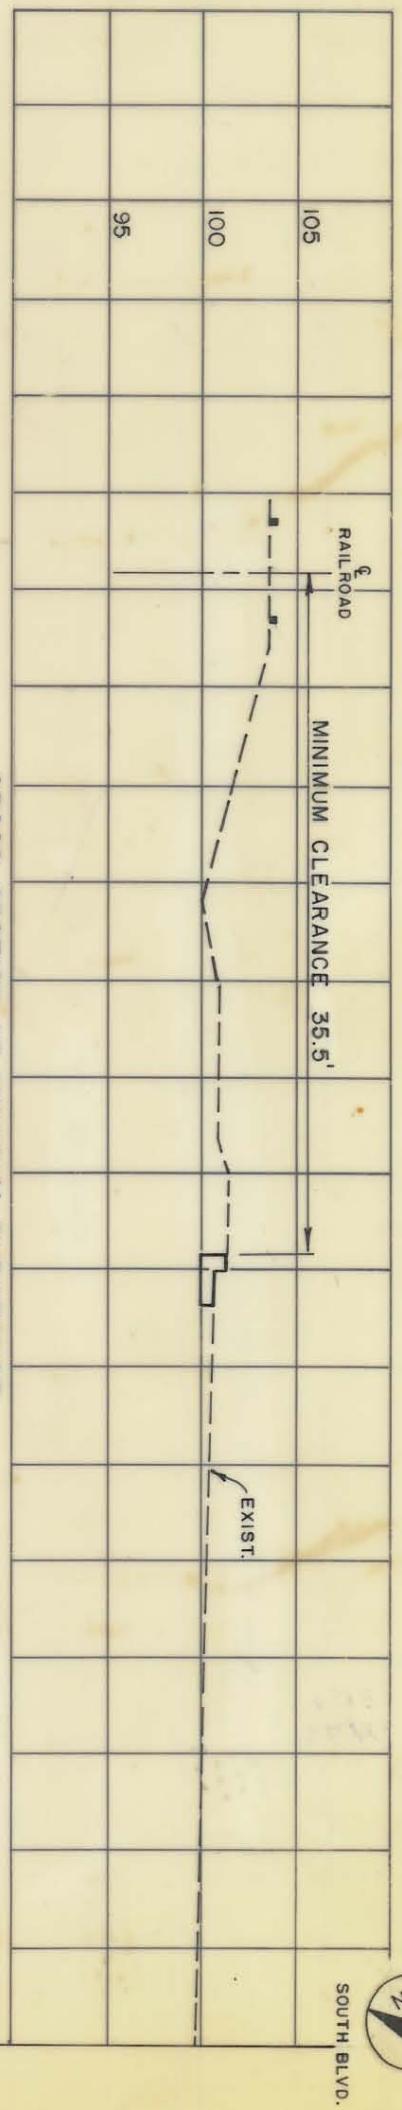

CROSS SECTION AT MINIMUM CLEARANCE  
 STA. 25+29.73  
 SCALE: 1"=10'

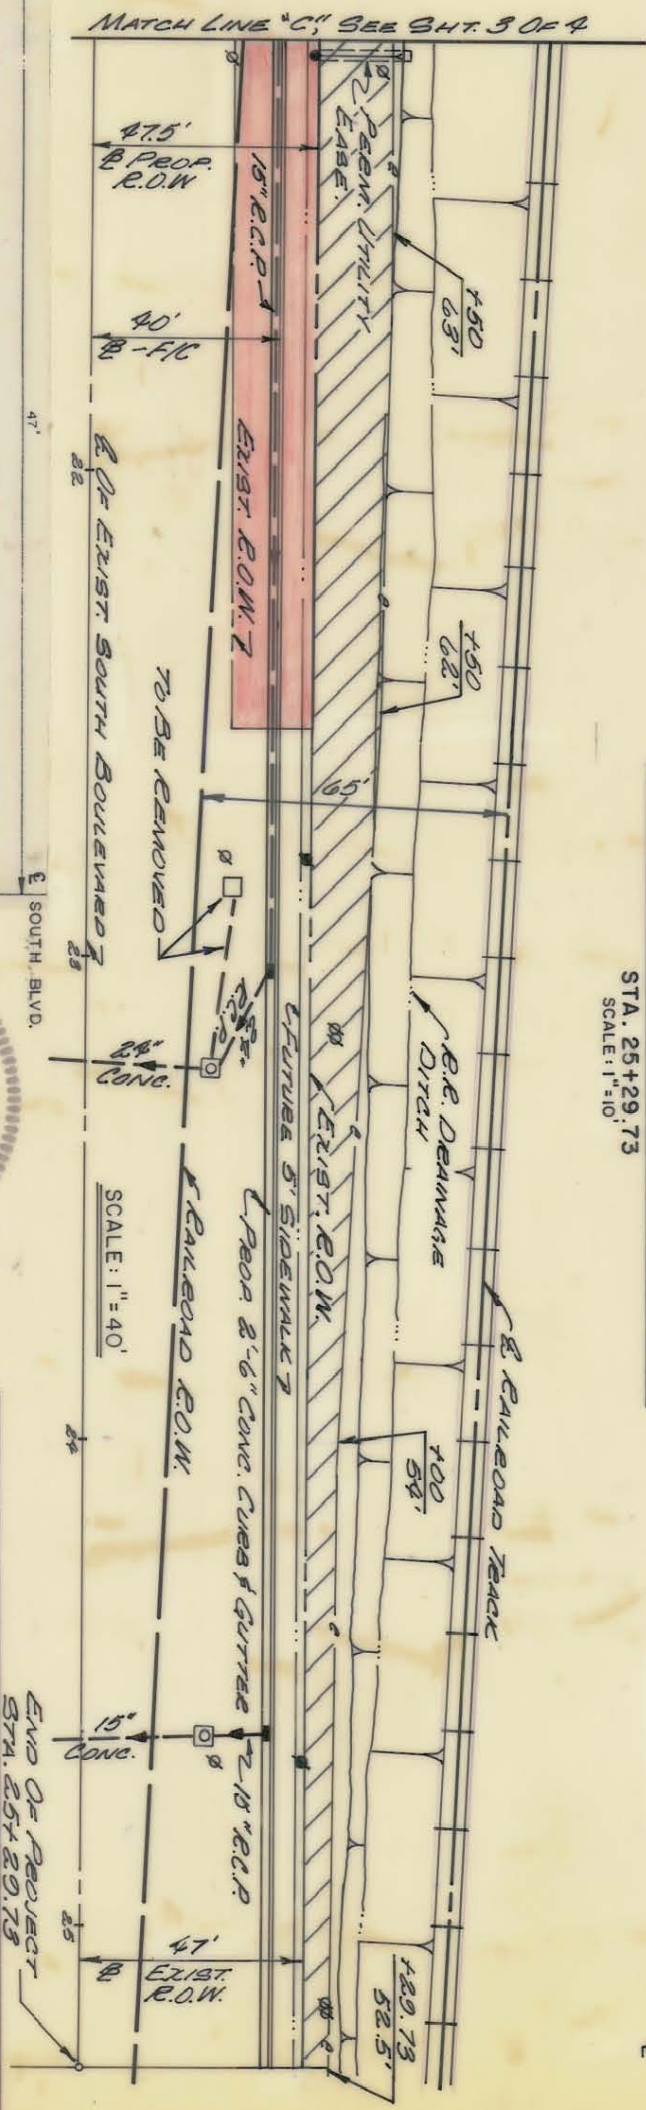


SCALE: 1"=40'

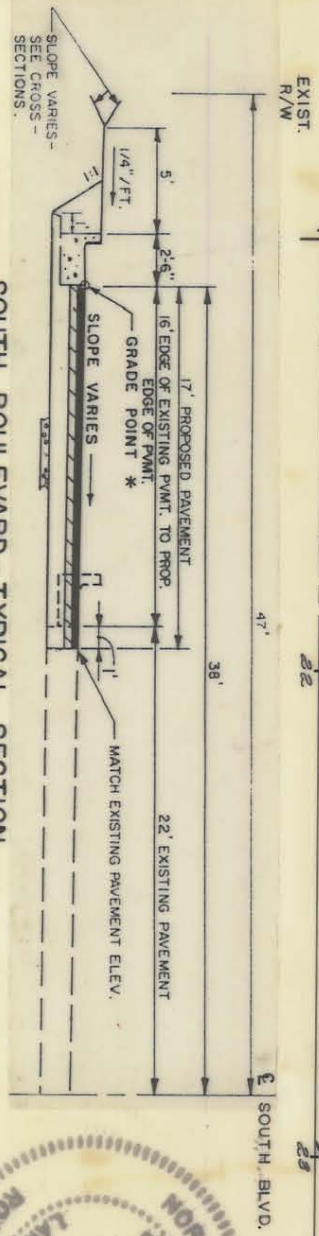

SOUTH BOULEVARD - TYPICAL SECTION  
 SUPERELEVATED PAVEMENT

STA. 24+25+ TO STA. 26+29.73  
 SCALE: NONE

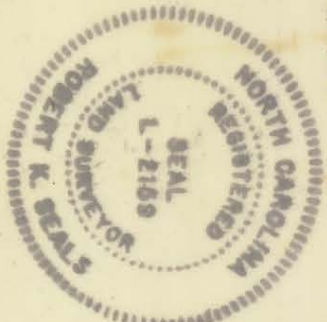

<p><b>CHARLOTTE</b>                  ENGINEERING DEPARTMENT</p>	
<p><b>SOUTHERN RAILROAD</b>                  ENCROACHMENT</p>	
<p><b>SOUTH BOULEVARD</b>                  NORTH OF HEBRON ST.</p>	
JOB NO. 512-85-126	FILE NO.
SHEET 4 OF 4	DATE FEB. 29, 1988
DRAWN BY E.L.B.	CHECKED BY R.L.O.
REVISIONS	SCALE AS SHOWN

205-164-04