
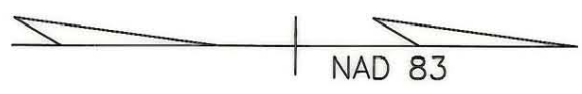


PREPARED BY:  
TGS Engineers  
Suite 203, North Building  
Raleigh, North Carolina 27608  
Phone (919)851-7144

CHD	BEAR	CHD	ARC	RAD
C1	S 46° 22' 27" E	53.09'	53.13'	369.04'
C2	S 88° 08' 38" E	28.96'	32.39'	20.00'
C3	S 39° 07' 36" E	244.08'	244.58'	1105.92'
C4	S 32° 15' 19" E	20.68'	20.68'	1105.92'
C5	N 87° 37' 11" W	28.71'	32.02'	20.00'

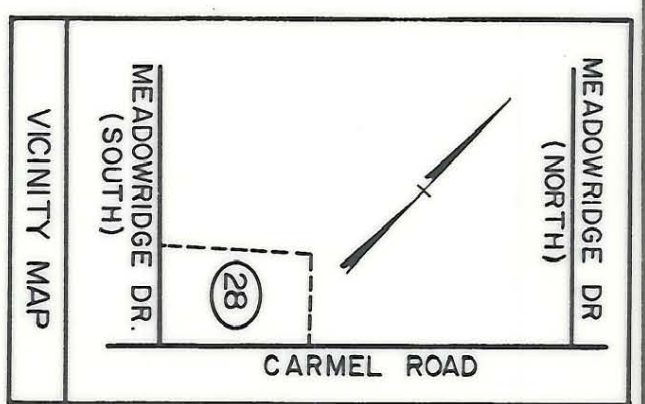

(1) This plot was prepared under my supervision.  
*Leonard G. Fletcher* Date: *5-8-95*

N.C. Registered Land Surveyor No. *L-2974*  
(2) This map was prepared for the purpose of acquiring fee simple, right-of-way and/or an easement only and is not intended to be a boundary survey of property shown.

<p><b>CHARLOTTE</b> ENGINEERING DEPARTMENT</p>		PROPERTY OF	SHEET 28 OF 137
		RICHARD M. VIPPERMAN	
REVISIONS DRAWN BY ELW CHECKED BY WFW		CARMEL ROAD WIDENING PROJECT	JOB NO. 512-88- 123 FILE NO.
DATE MAY 14, 1993 SCALE 1" = 50'			

209-292-80