

	CHD BEAR	CHD	ARC	RAD
C1	N 35° 11' 19" E	157.06'	157.20'	1059.87'
C2	N 31° 05' 49" E	215.45'	215.92'	945.43'
C3	S 89° 14' 04" E	41.97'	42.87'	59.99'




PREPARED BY:
TGS Engineers
Suite 203, North Building
Raleigh, North Carolina 27606
Phone (919)851-7144

(1) This plat was prepared under my supervision.

Leonard G. Fletcher Date: *5-8-95*

N.C. Registered Land Surveyor No. *6-2974*

(2) This map was prepared for the purpose of acquiring fee simple, right-of-way and/or an easement only and is not intended to be a boundary survey of property shown.

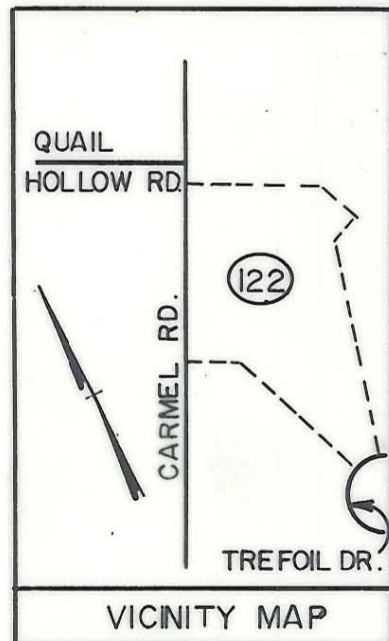

		CHARLOTTE ENGINEERING DEPARTMENT	
REVISIONS		CARMEL ROAD WIDENING PROJECT	
DRAWN BY <i>ELW</i> CHECKED BY <i>WEW</i>		PROPERTY OF THOMAS J. SNYDER, JR. et ux	
CITY ENGINEER		DATE <i>MAY 21, 1993</i> SCALE <i>1" = 50'</i>	
		JOB NO. 512-88-123 FILE NO.	
		SHEET 122 OF 137	