



WOODVALE PLACE

2  
KONA ENTERPRISES, INC.


3  
KONA ENTERPRISES, INC.

4  
KONA ENTERPRISES, INC.

5  
CHARLES W. McCLURE

6  
LORAIN T. KINNEY

TUCKASEEGEE ROAD

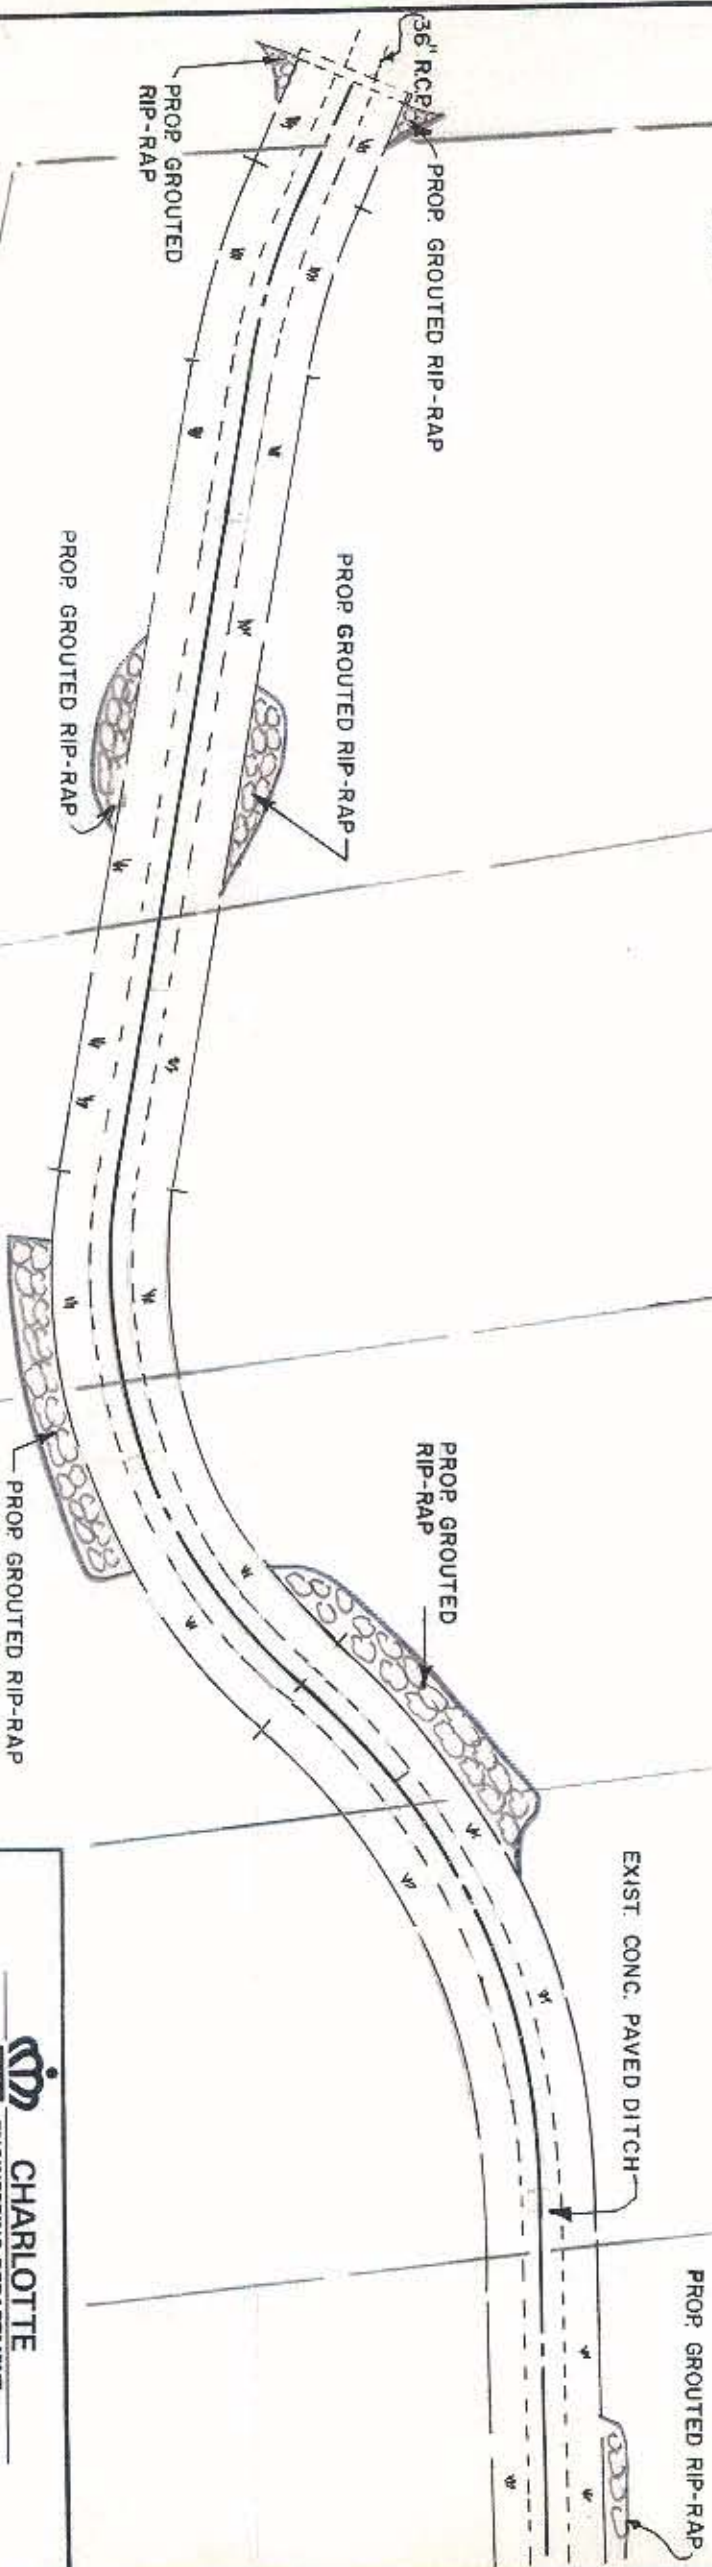

 **CHARLOTTE**  
ENGINEERING DEPARTMENT

**PROP GROUTED RIP-RAP**

WESTBROOK AVENUE  
TO WALNUT AVENUE

REVISIONS	JOB NO.
DRAWN BY A.R.	FILE NO.
CHECKED BY	SHEET 1 OF 1
DATE 8/13/85	SCALE NONE

71-07