


NOTE: Creek channel to be deepened and widened as required for proper drainage downstream from the proposed new culverts under McArthur Avenue and Isenhour Street. (See cross-section)

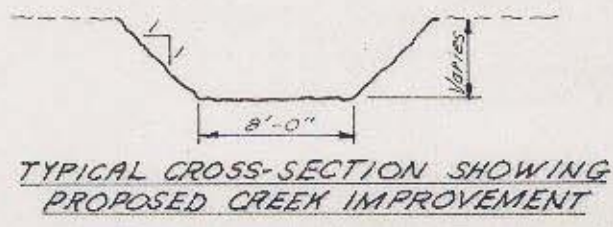

| | | |
|--|--|--|
| CITY OF CHARLOTTE NORTH CAROLINA ENGINEERING DEPARTMENT | | |
| REVISIONS | Creek Channel Improvements on Storm Drn. Easement To Be Purchased From J. L. SIDES | JOB NO. 513-64 260 FILE NO. |
| DRAWN BY B.N.B. | | SHEET 1 |
| CHECKED BY CDR | | OF 3 |
| CITY ENGINEER | DATE APR. 1965 | SCALE 1"=30' |

A-7-H-61

A-7-H-61

77-196-01/03