


50-013

Area	Sq. Ft.
Taking	554
Saverance	
Total	

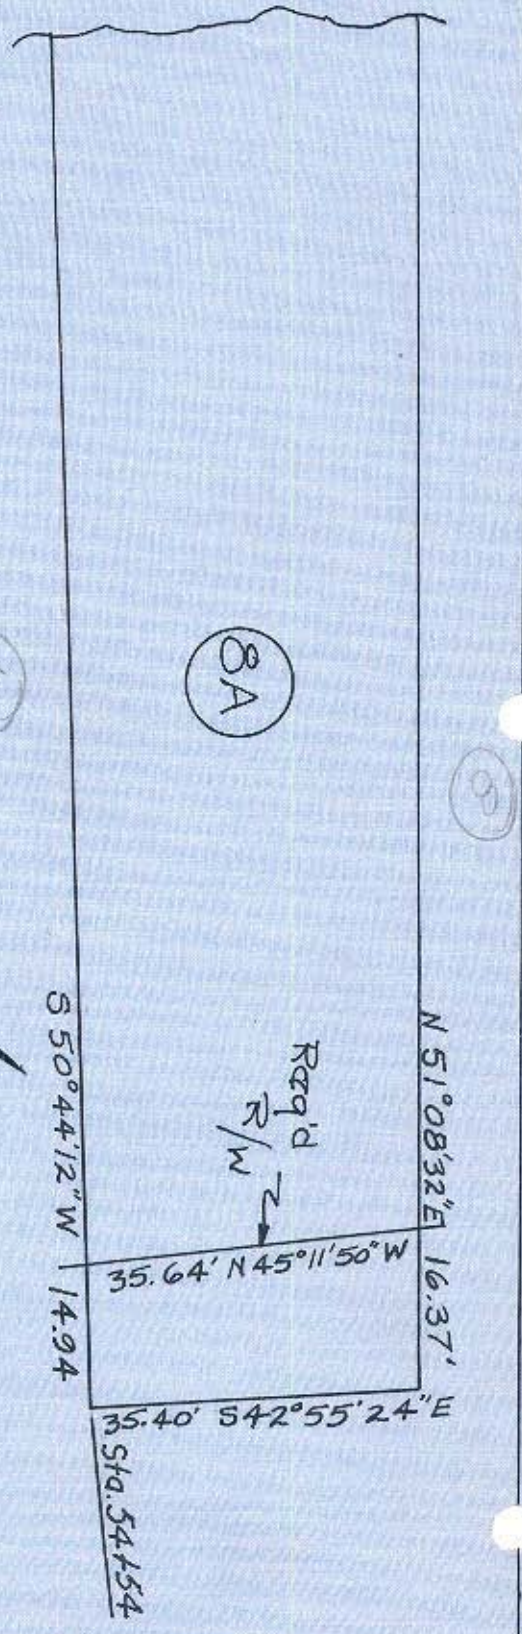

Dead dimensions
are in Parentheses
().

NORTH CAROLINA RAILROAD CO.

DEED BOOK PAGE
MAP 1-1 BLOCK 31
SCALE 1" = 20'

Wilbur Smith and Associates, Inc. Design
CONSULTING ENGINEERS

COLUMBIA, S. C. WINSTON-SALEM, N. C. RICHMOND, VA.

Fifth St. Project

NOV. 1966