
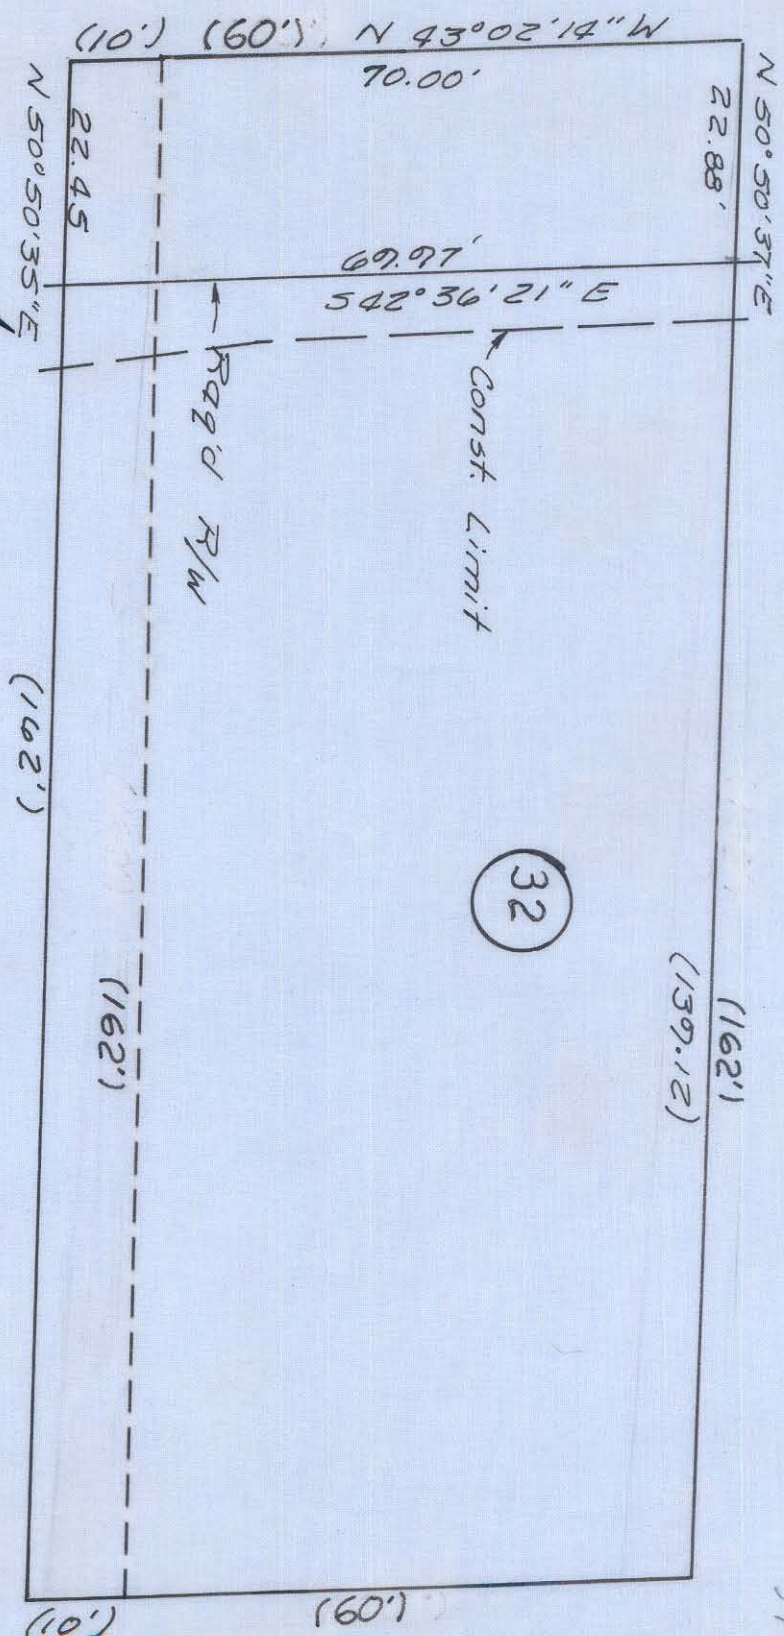


80-024-12

SIXTH ST.

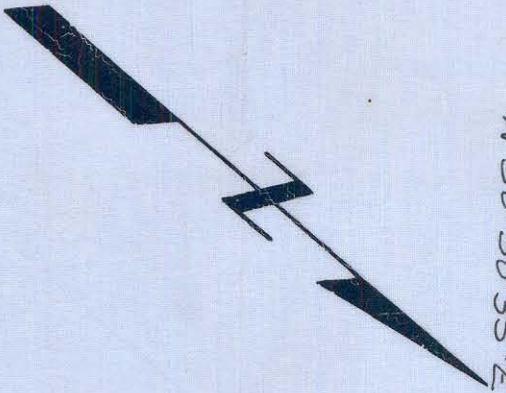

CHARLES E. LAMBETH AND WIFE SALLIE C.  
 DEED BOOK 967 PAGE 82  
 MAP 1-7 BLOCK 64 LOT 14  
 Scale 1" = 20'

Area	Sq. Ft.
Taking	1582
Saverrance	9732
Total	11314

Dead dimensions are in parentheses ( ).

Wilbur Smith and Associates, Inc. Design  
 CONSULTING ENGINEERS  
 COLUMBIA, S. C. WINSTON-SALEM, N. C. RICHMOND, VA.

SIXTH ST.  
 PROJECT  
 NOV. 1966

59