


81-072-01

NORTH CALDWELL STREET

EAST SEVENTEENTH STREET

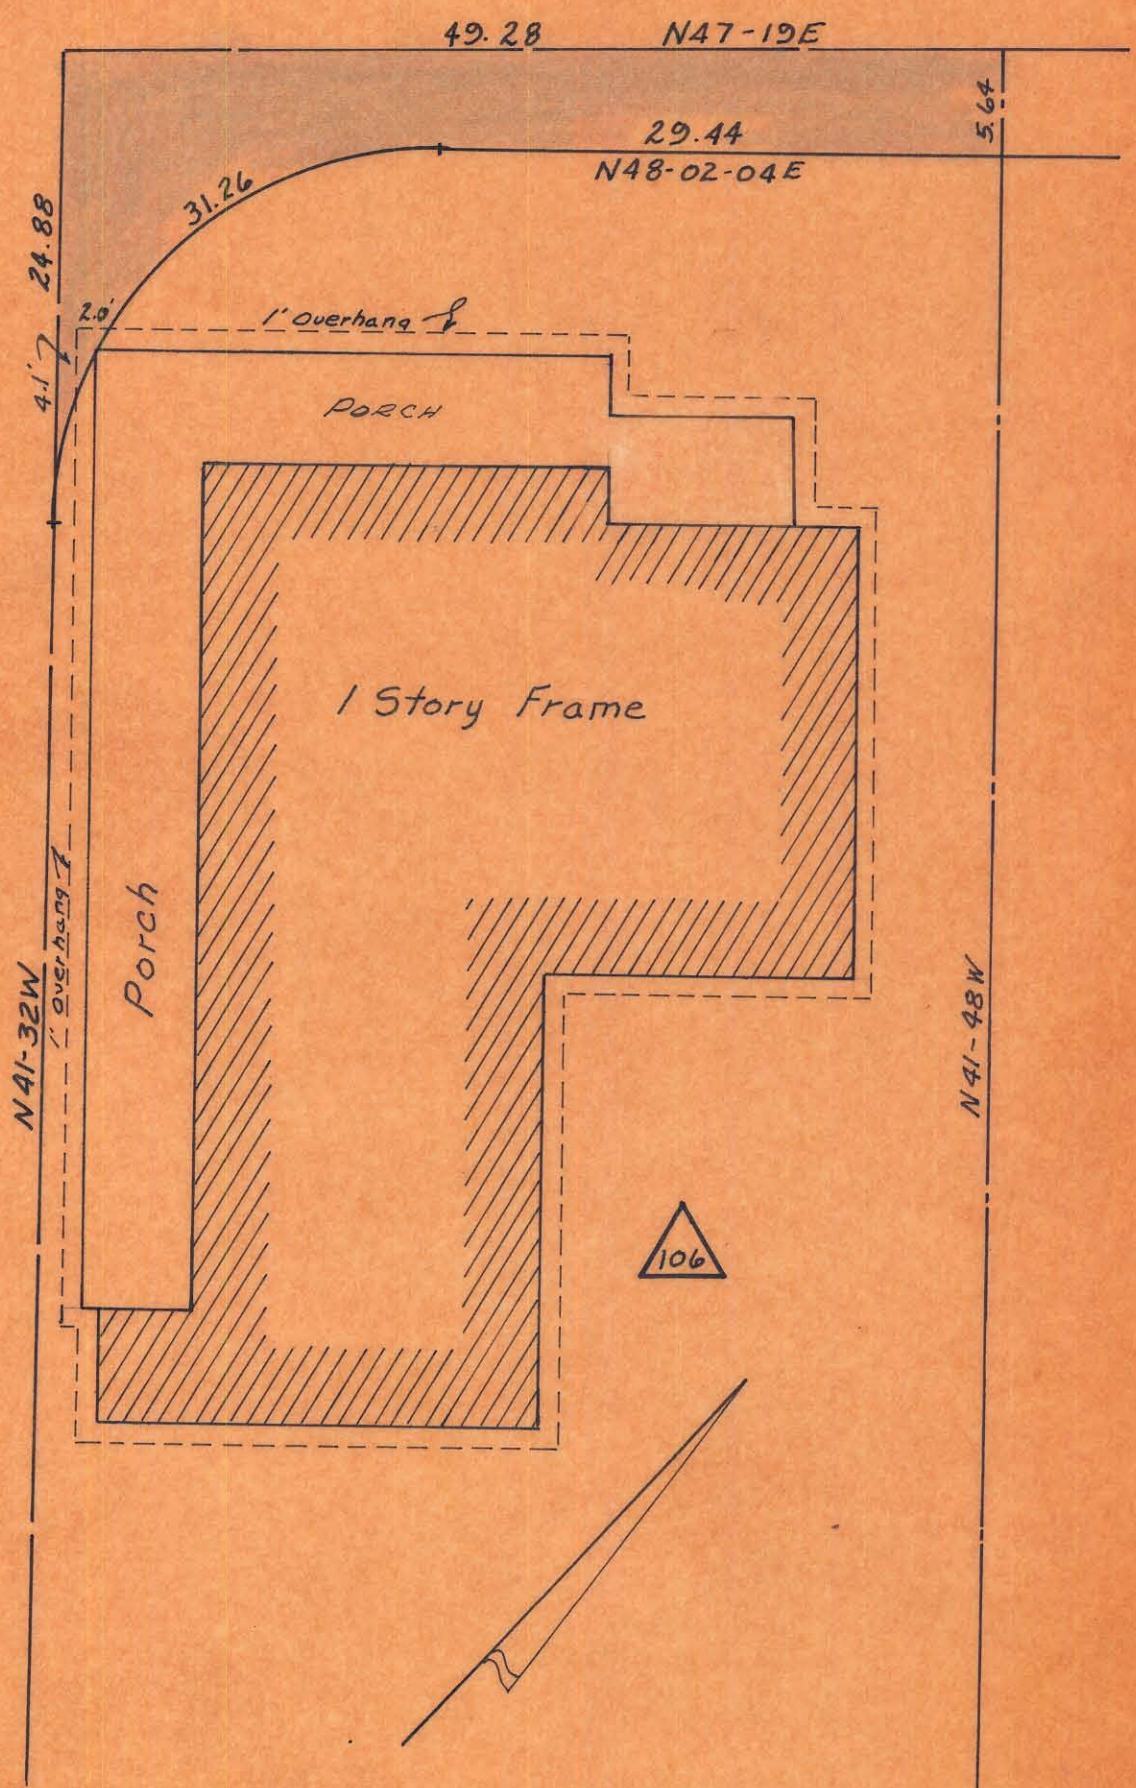

CITY OF CHARLOTTE NORTH CAROLINA ENGINEERING DEPARTMENT		
REVISIONS 12-15-69 Overhang shown Porch "	Belmont Neighborhood Improvement Project	JOB NO. 513-68 479 FILE NO.
DRAWN BY C. Hoffer CHECKED BY J. T. Z.	Property of Wilben T. Foushee & Wife Charlotte	SHEET 101-A OF 118
CITY ENGINEER	DATE Nov. 1969	SCALE 1" = 10'