


87-011-13/15

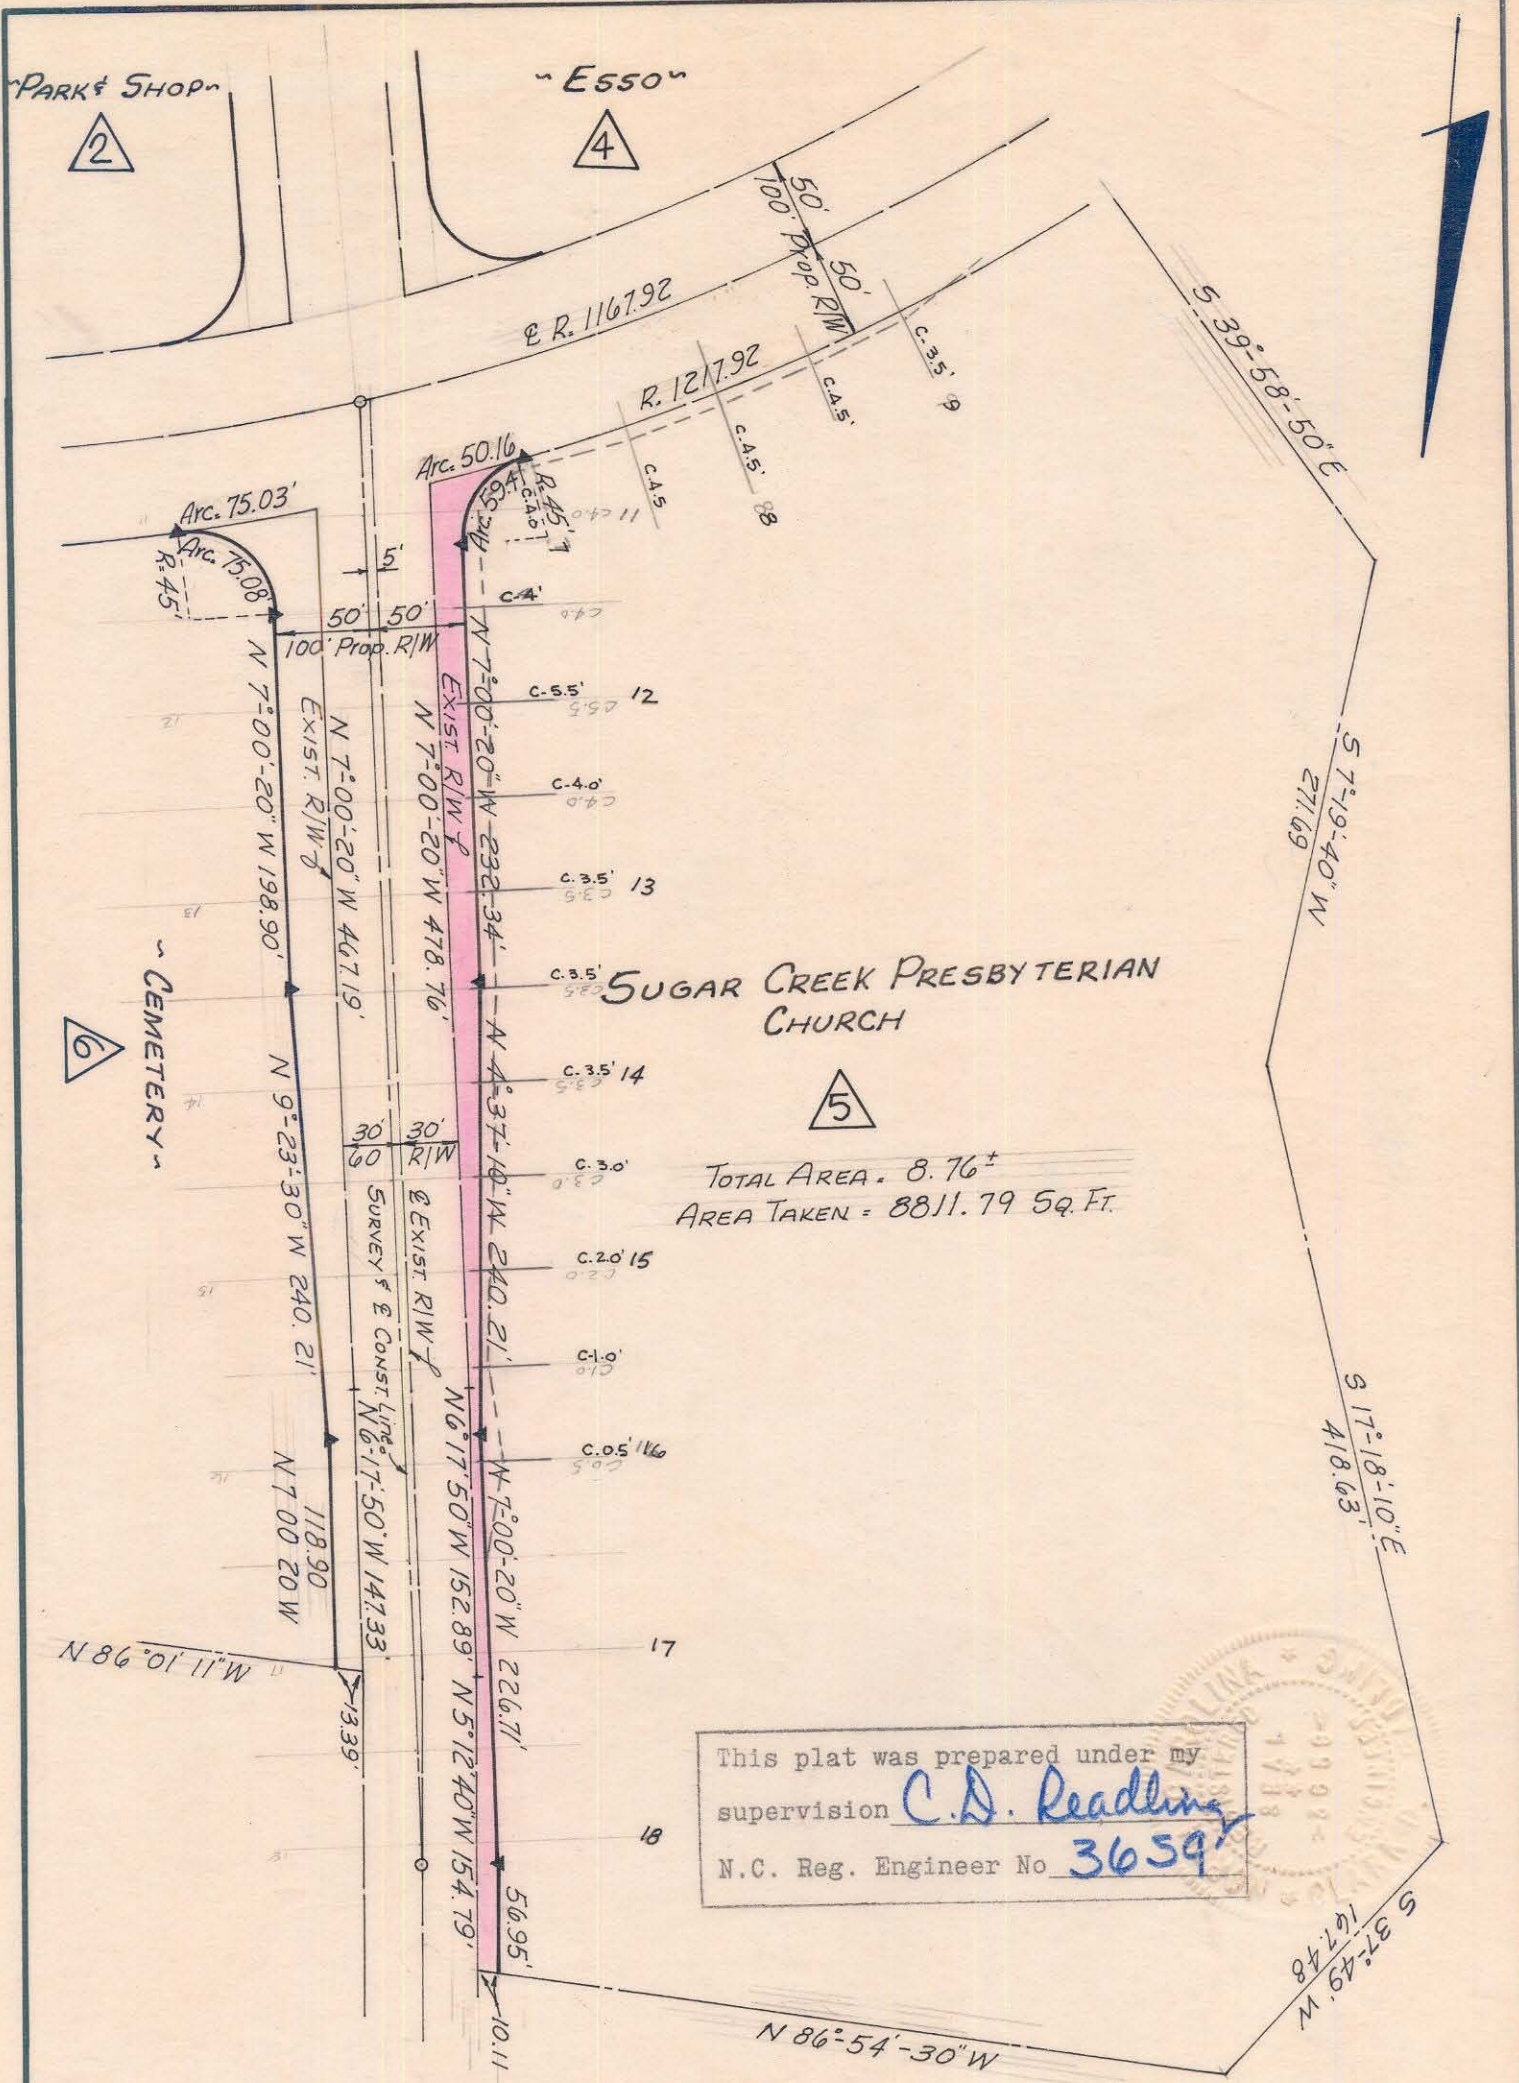

TOTAL AREA = 8.76±
 AREA TAKEN = 8811.79 Sq. Ft.

This plat was prepared under my supervision C.D. Reading
 N.C. Reg. Engineer No 3659

NOTE: Property corners shown circled were located by actual survey. Bearings are based on BOUNDARY SURVEY SUGAW Ck.
PRESBY. CHURCH. BY A.A. WALLWORK
JAN. 1965

Approved by _____
 R/W Agent

CITY OF CHARLOTTE NORTH CAROLINA ENGINEERING DEPARTMENT		
REVISIONS	PROPOSED RIGHT OF WAY SUGAR CREEK ROAD AT NORTH TRYON STREET	JOB NO.
DRAWN BY <u>RRW</u>		FILE NO.
CHECKED BY	PROPERTY OF SUGAR CREEK PRESBYTERIAN CHURCH	SHEET <u>5</u>
CITY ENGINEER		OF <u>70</u>
DATE <u>OCT. 4 1968</u> SCALE <u>1"=100'-0"</u>		

87-