


87-022-21



NOTE: Property corners shown circled were located by actual survey. Bearings are based on BOUNDARY OF SUGAW CK. PRESBY. CHURCH BY A.A. WALLWORK 1965

This plat was prepared under my supervision C.D. Reading
N.C. Reg. Engineer No. 3659

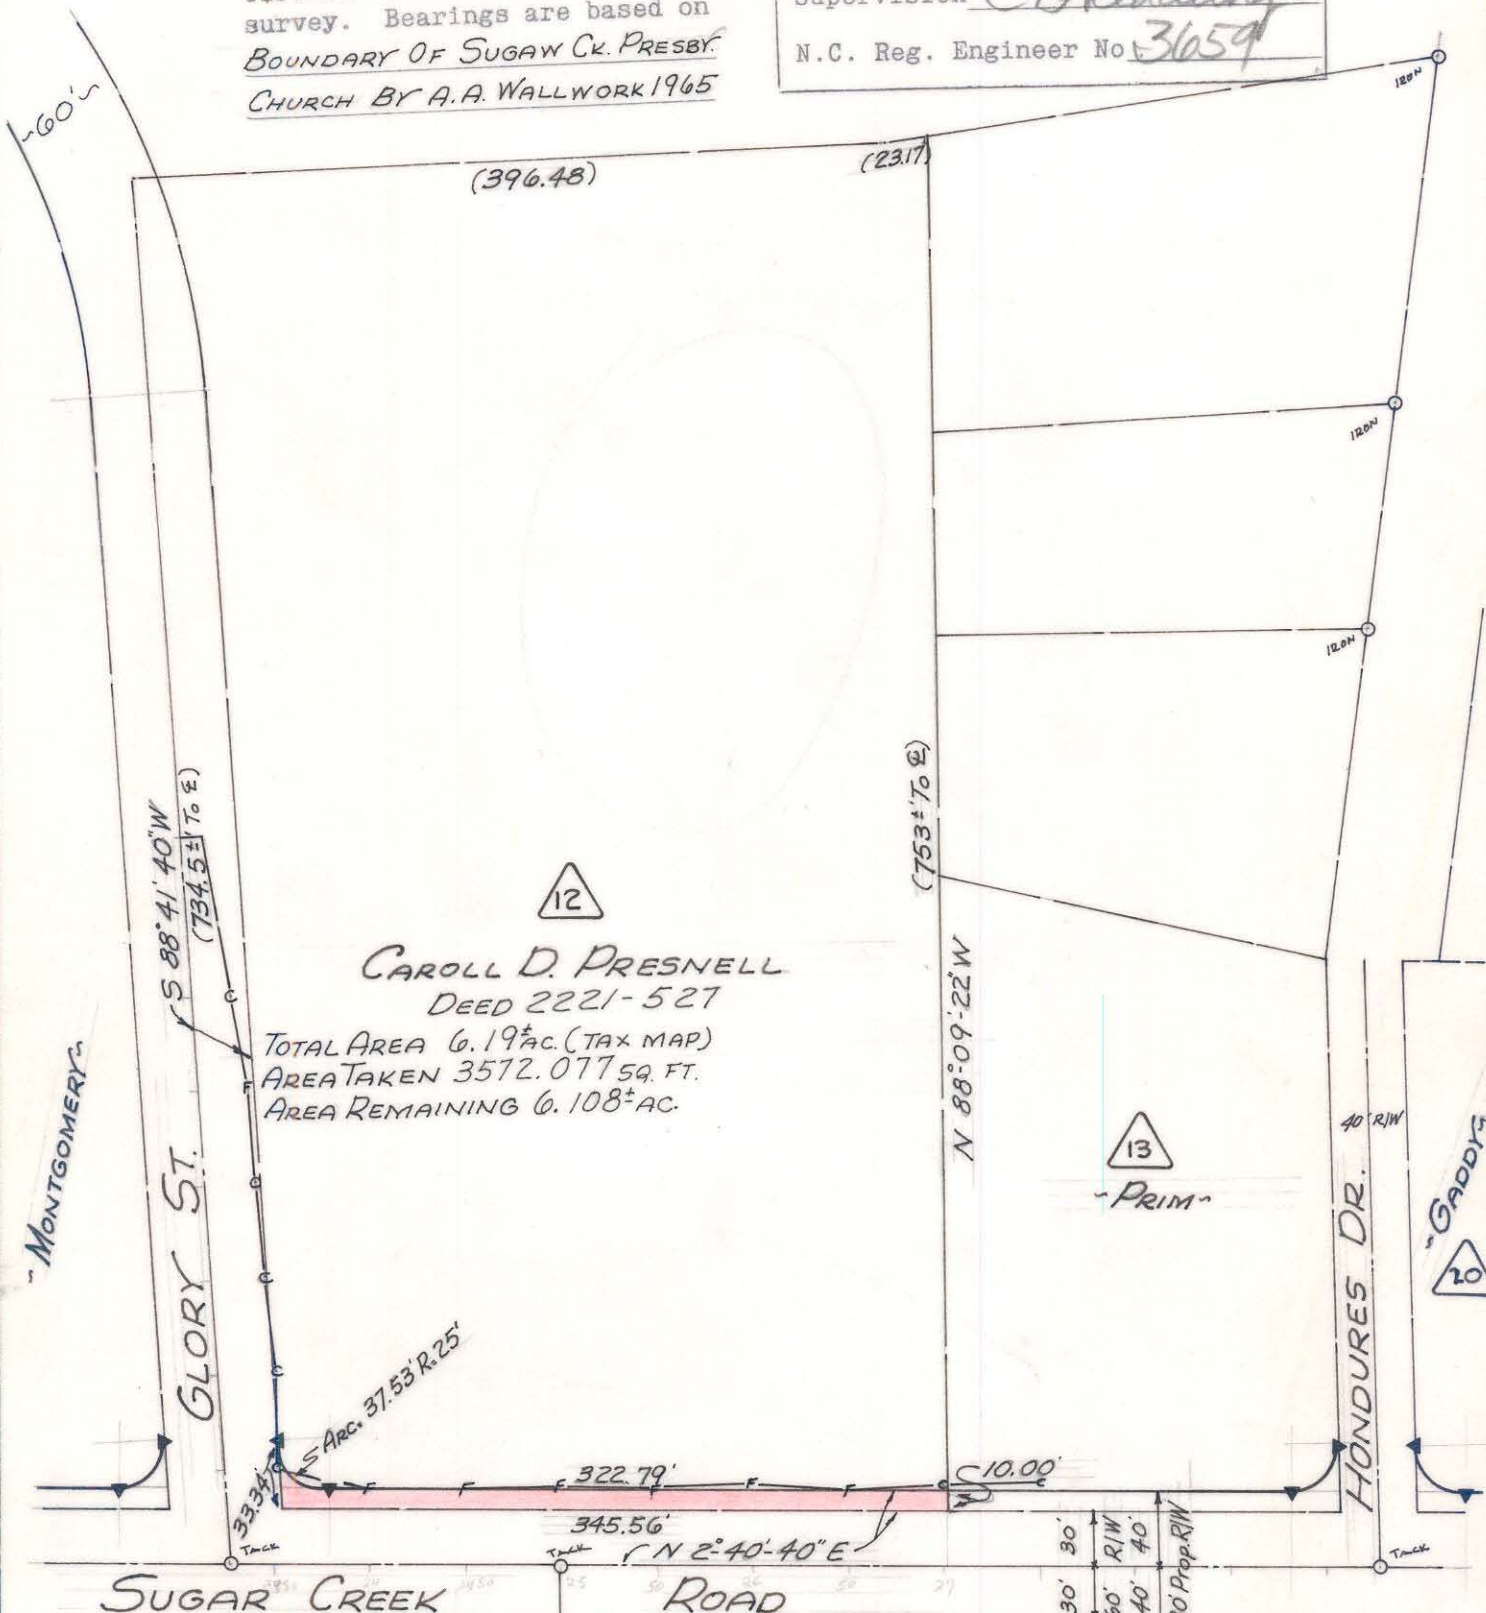

12
CAROLL D. PRESNELL
DEED 2221-527
TOTAL AREA 6.19± AC. (TAX MAP)
AREA TAKEN 3572.077 SQ. FT.
AREA REMAINING 6.108± AC.

13
-PRIM-

20
-GADDY-

SUGAR CREEK ROAD

-COBB-

-COCHRANE-

STATE PROJ. NO. 9.8100345

CITY OF CHARLOTTE
NORTH CAROLINA
ENGINEERING DEPARTMENT

REVISIONS	PROPOSED R/W SUGAR CREEK ROAD	JOB NO.
DRAWN BY WHITE	PROPERTY OF CARROLL D. PRESNELL	FILE NO.
CHECKED BY J.T.T.	DATE MAR. 1969	SHEET 12 OF 70
CITY ENGINEER	SCALE 1"=100'	