


59-06

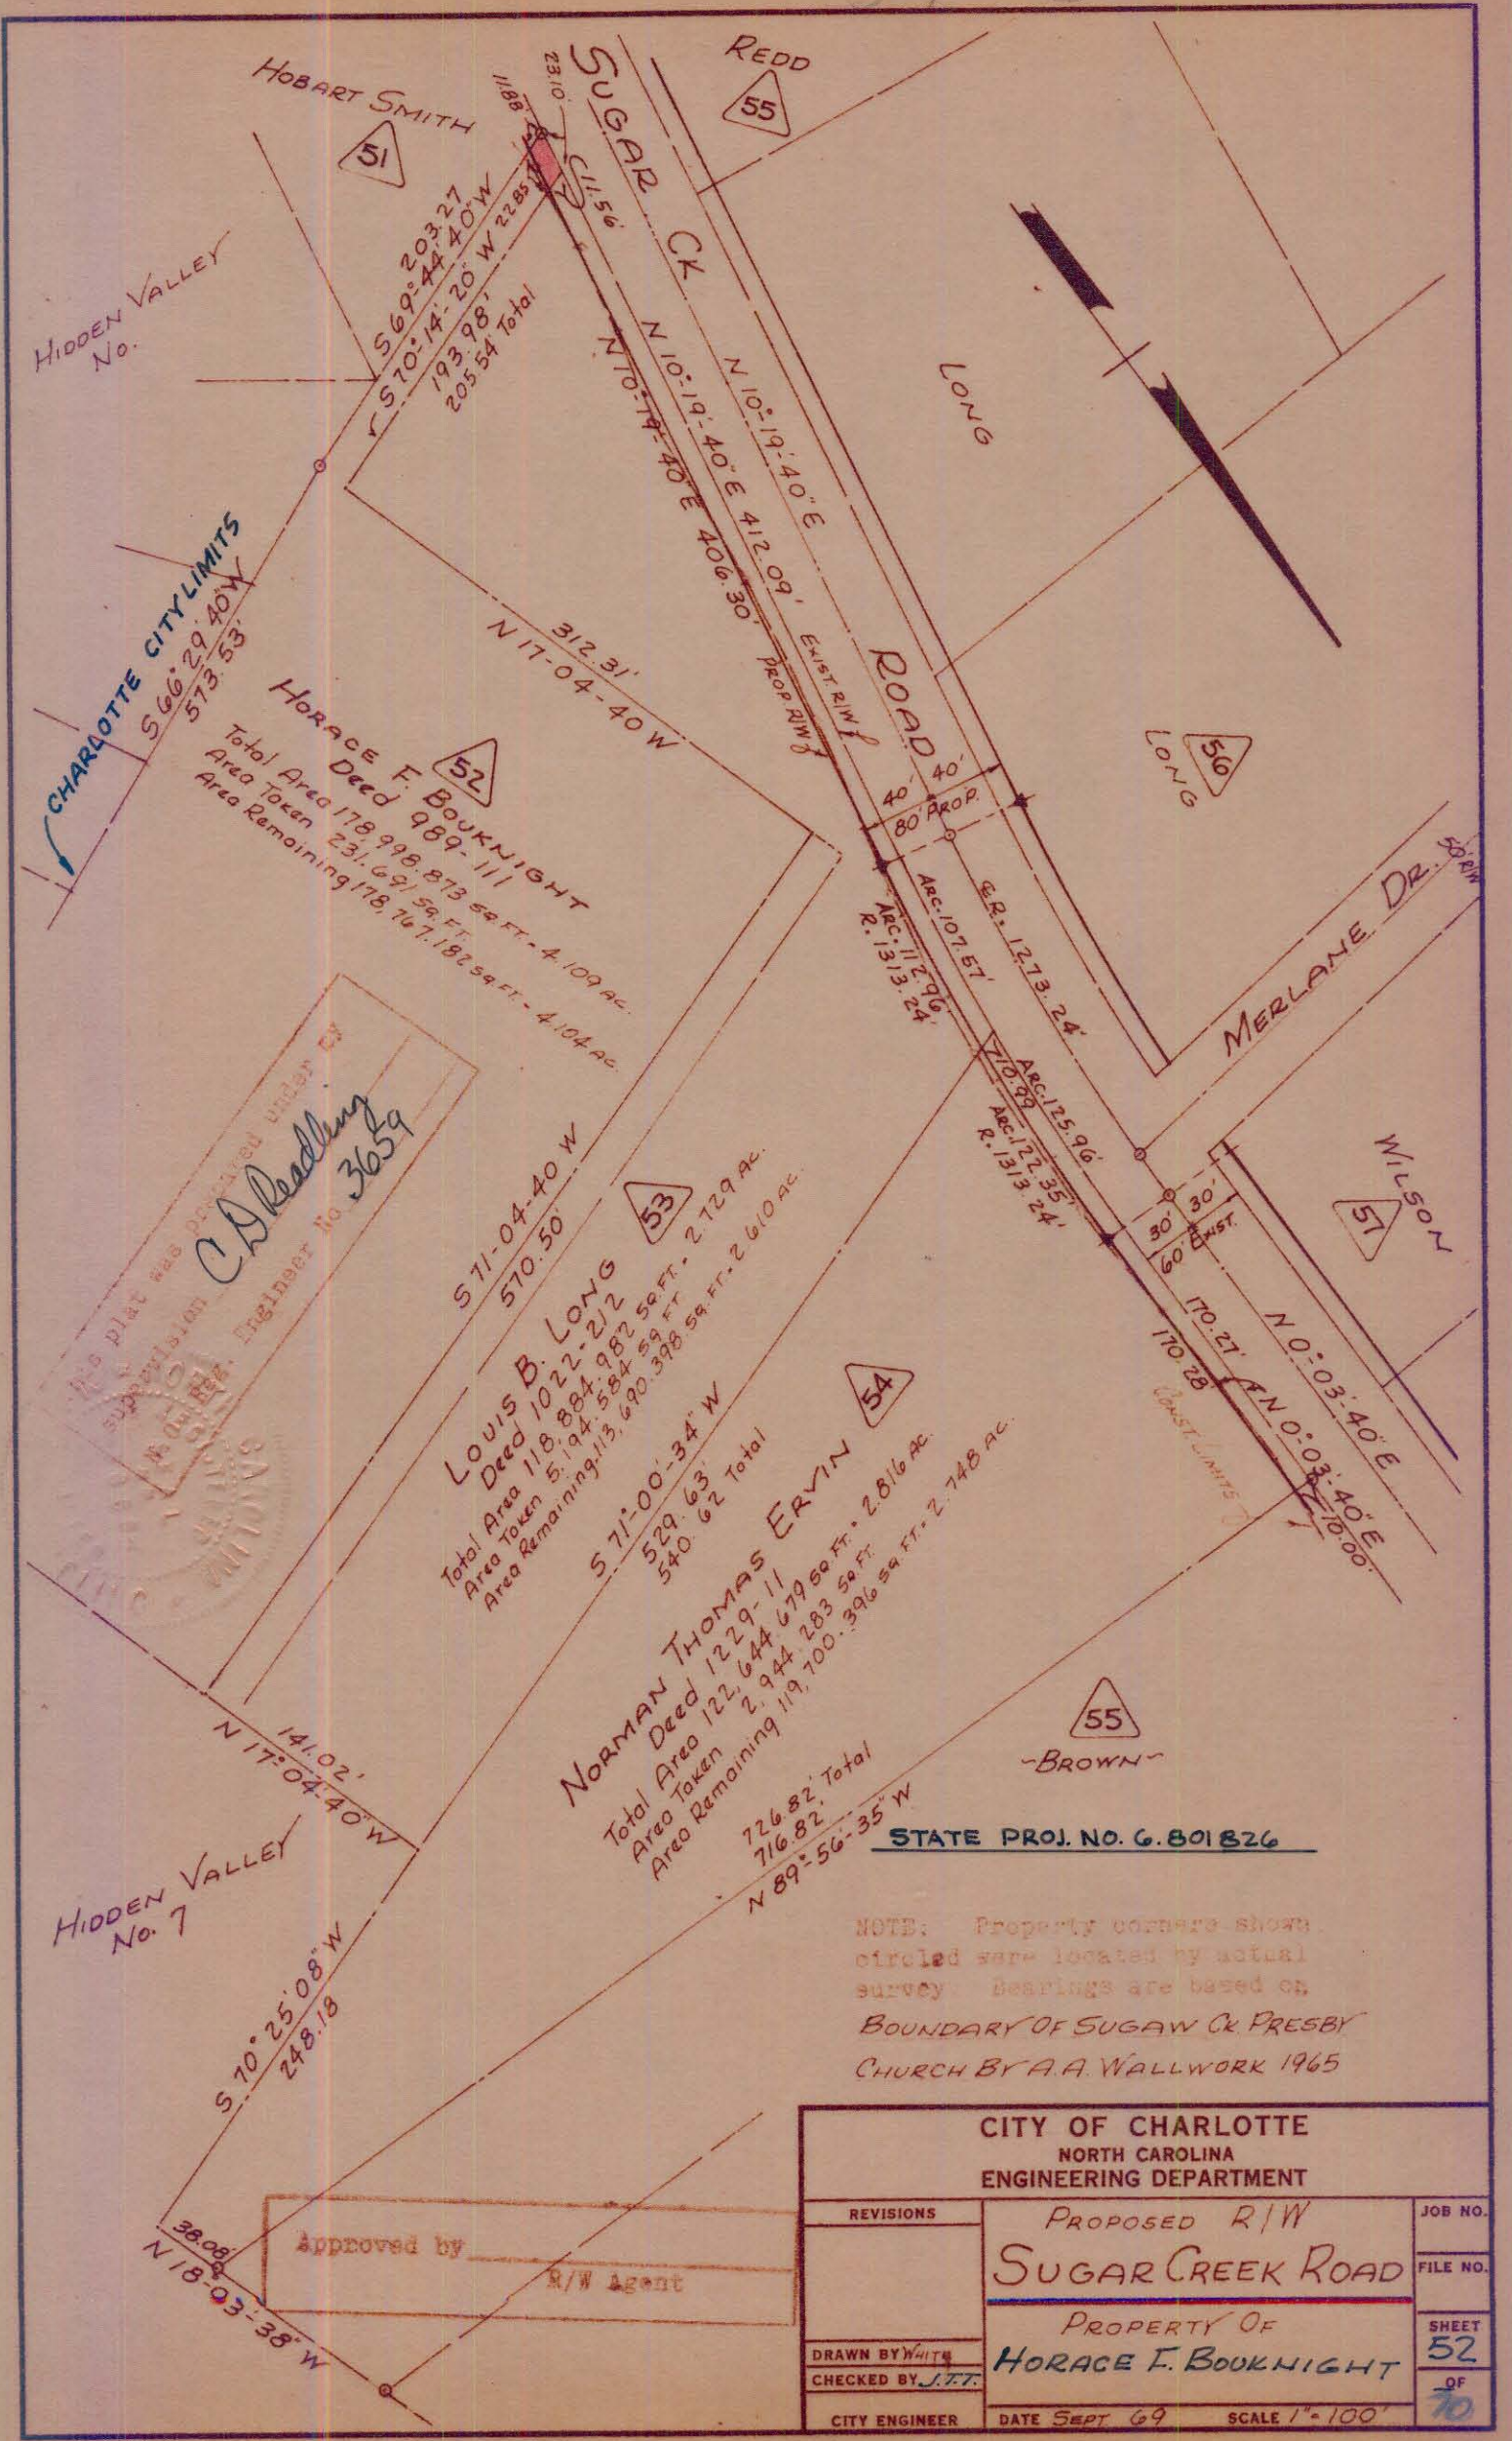

This plat was prepared under the supervision of  
**C.D. Reading**  
 Engineer No. 3659

approved by \_\_\_\_\_  
 R/W Agent

NOTE: Property corners shown circled were located by actual survey. Bearings are based on BOUNDARY OF SUGAR CK PRESBY CHURCH BY A.A. WALLWORK 1965

<b>CITY OF CHARLOTTE</b> NORTH CAROLINA ENGINEERING DEPARTMENT		
REVISIONS	PROPOSED R/W	JOB NO.
	<b>SUGAR CREEK ROAD</b>	FILE NO.
	PROPERTY OF	SHEET
	<b>HORACE F. BOOKNIGHT</b>	<b>52</b>
DRAWN BY <i>White</i>	DATE <b>SEPT. 69</b>	OF
CHECKED BY <i>J.F.T.</i>	SCALE <b>1"=100'</b>	<b>70</b>
CITY ENGINEER		

089-064-40