
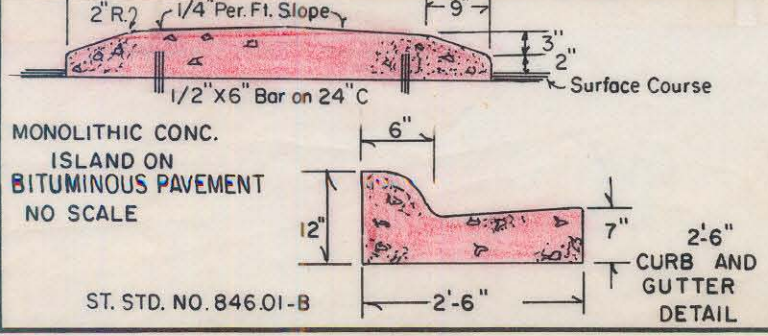
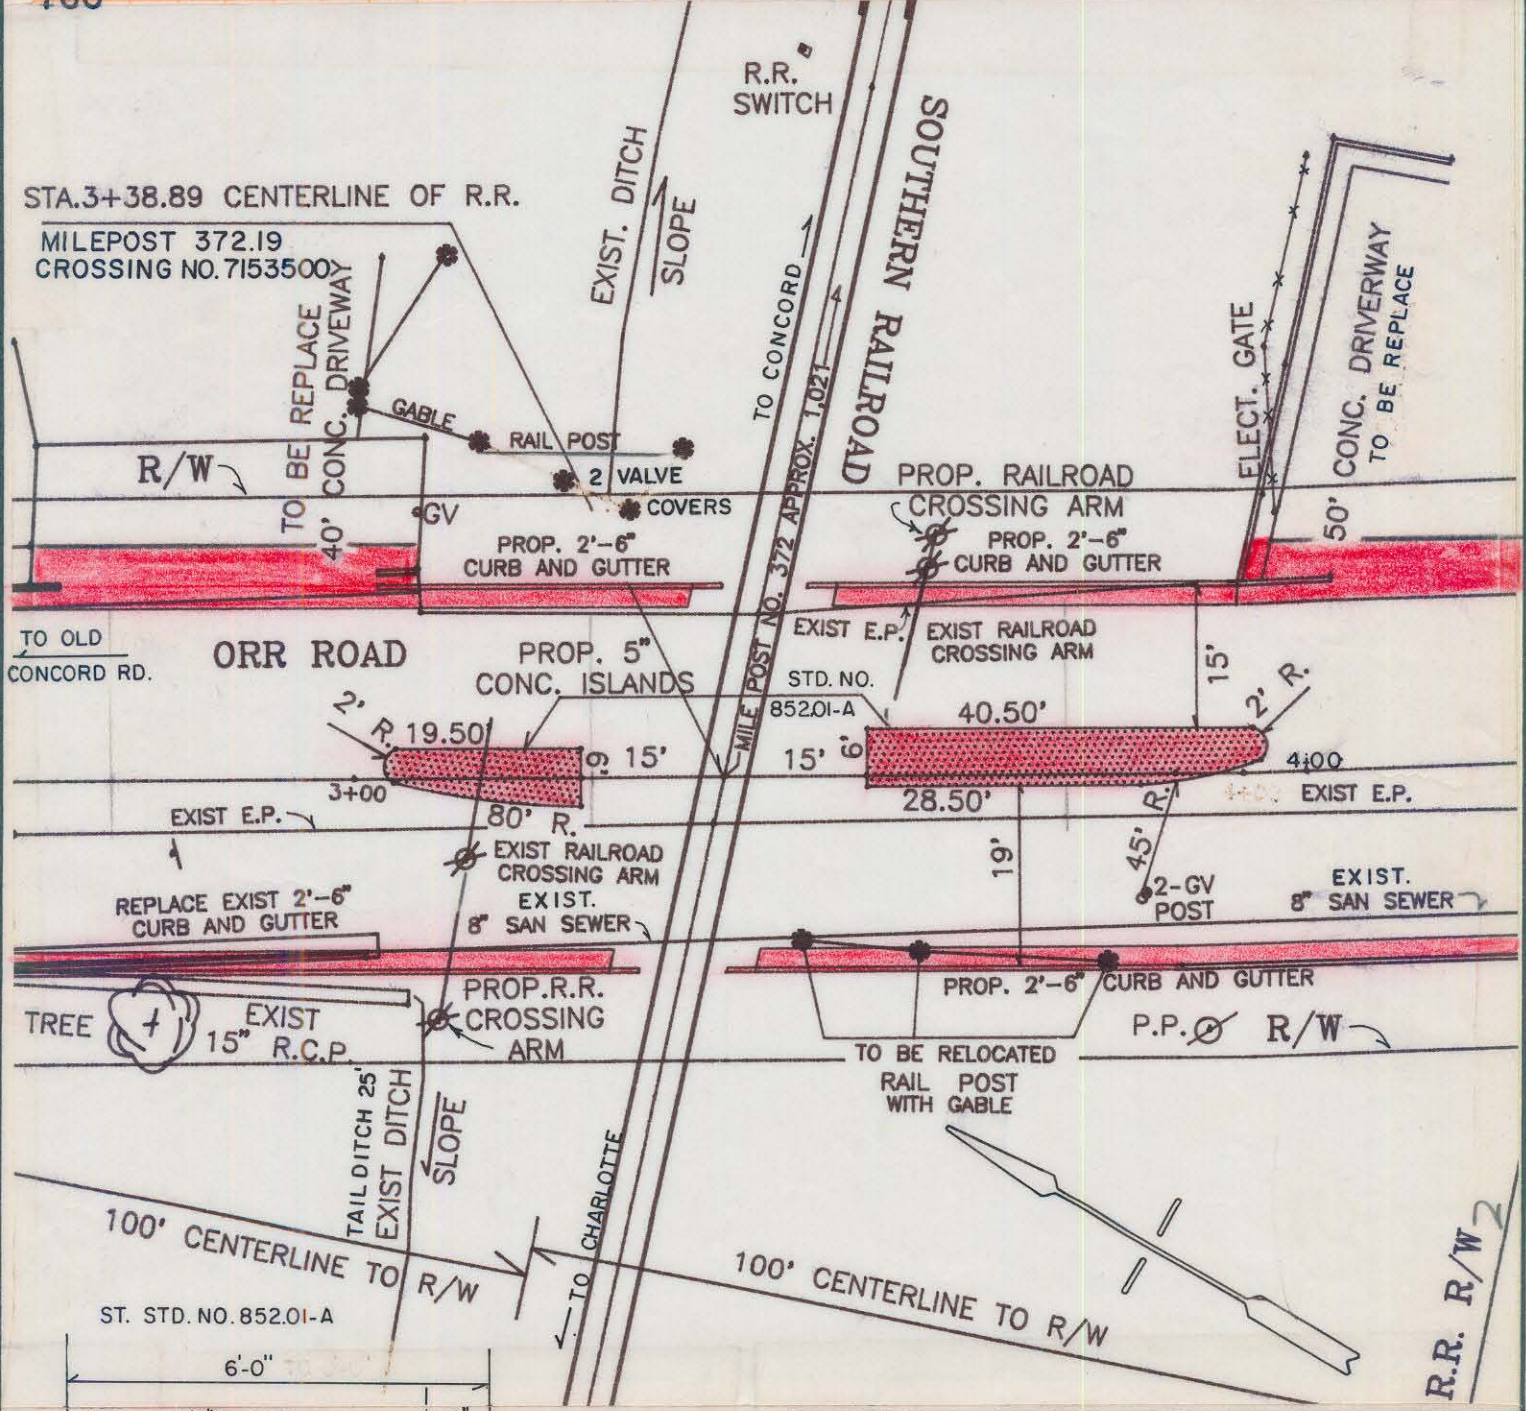



DETAIL RAIL ROAD CROSSING AT ORR ROAD

NO SCALE

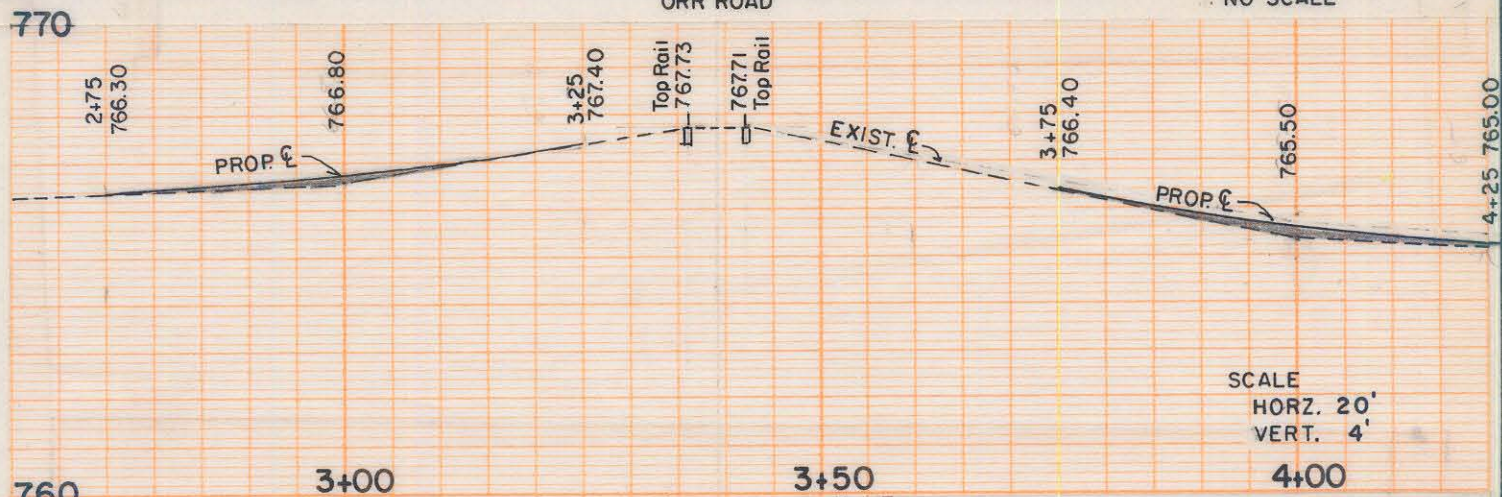

 CHARLOTTE ENGINEERING DEPARTMENT		JOB NO. 512-88-006 FILE NO.
SOUTHERN RAILROAD ENCROACHMENT		
ORR ROAD		SHEET 1 OF 1
REVISIONS	DRAWN BY M.A.S. CHECKED BY RLB R. Donna Smith Survey Supvr.	

097-0621 097-1111 097-221