



164

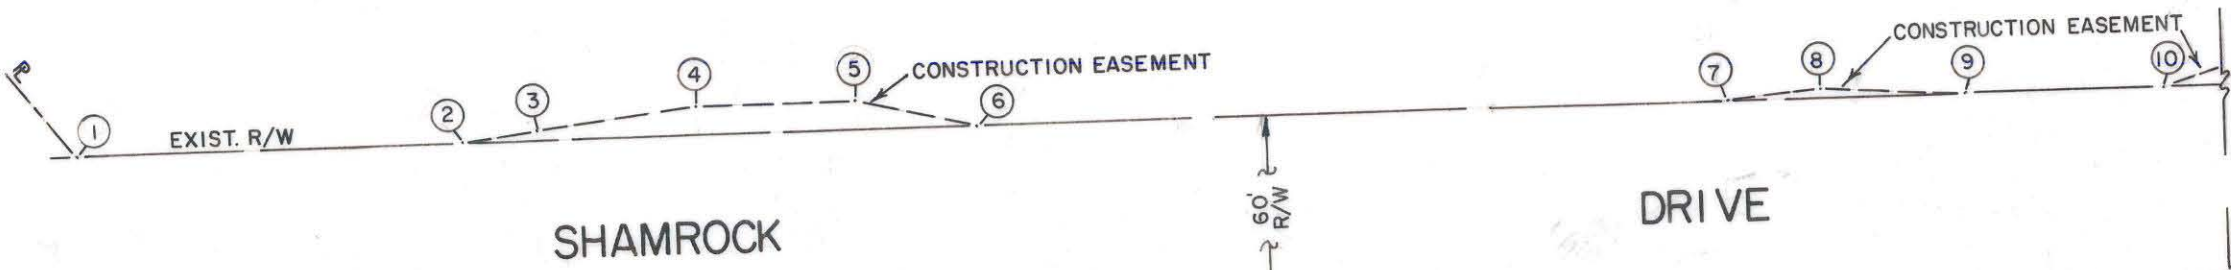

DRAINAGE EASEMENT = 113.5 SQ. FT.

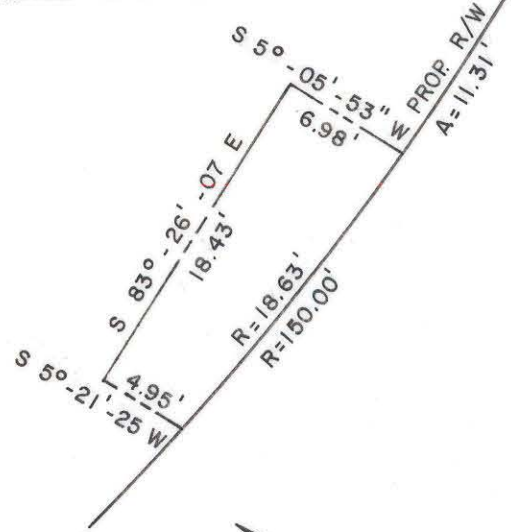


163

CONSTRUCTION EASEMENT=2586 SQ. FT.


164

CONSTRUCTION EASEMENT
PROPOSED DRAINAGE EASEMENT

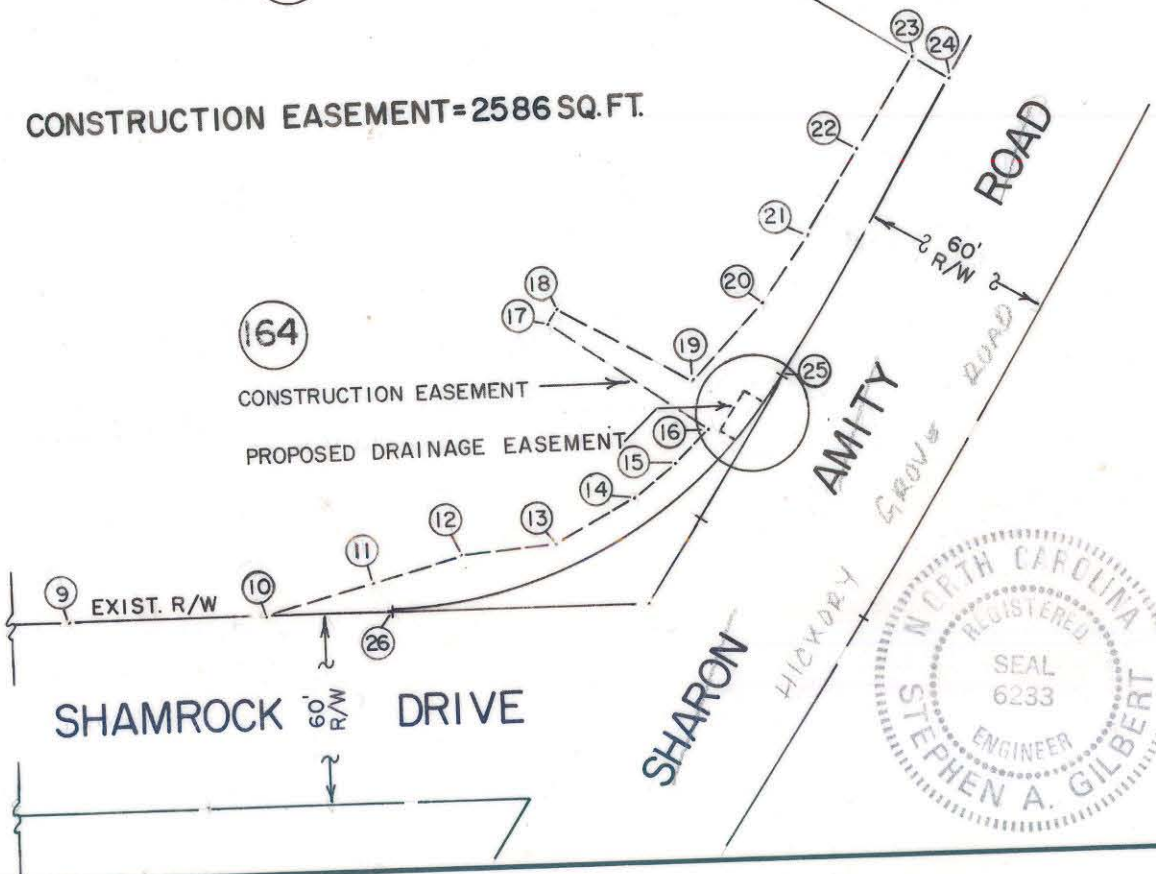

This plat was prepared under my supervision *Stephen A. Gilbert*
 N.C. Reg. Engineer No 6233

BEARINGS ARE BASED ON N.C. COORDINATE SYSTEM
 SEE SHEET NO. 164 FOR R/W DESCRIPTION.

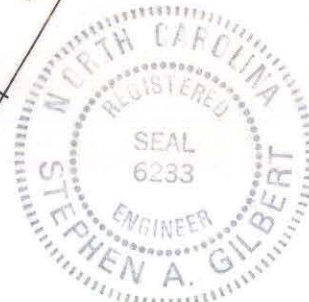

CITY OF CHARLOTTE NORTH CAROLINA DEPARTMENT OF PUBLIC WORKS ENGINEERING DIVISION		
REVISIONS	PROP. CONSTRUCTION EASEMENT SHARON AMITY ROAD WIDENING	JOB NO. 513-72- 212
DRAINAGE EASEMENT R/W 7/9/75	PARCEL NO. 164	FILE NO. R-W-70
DRAWN BY RWM		SHEET 164A
CHECKED BY SAG		OF 164
CITY ENGINEER	DATE	SCALE NO SCALE

99-261-05