


1375.01' to  
 ABBEYDALE DR.

SHARON AMITY ROAD

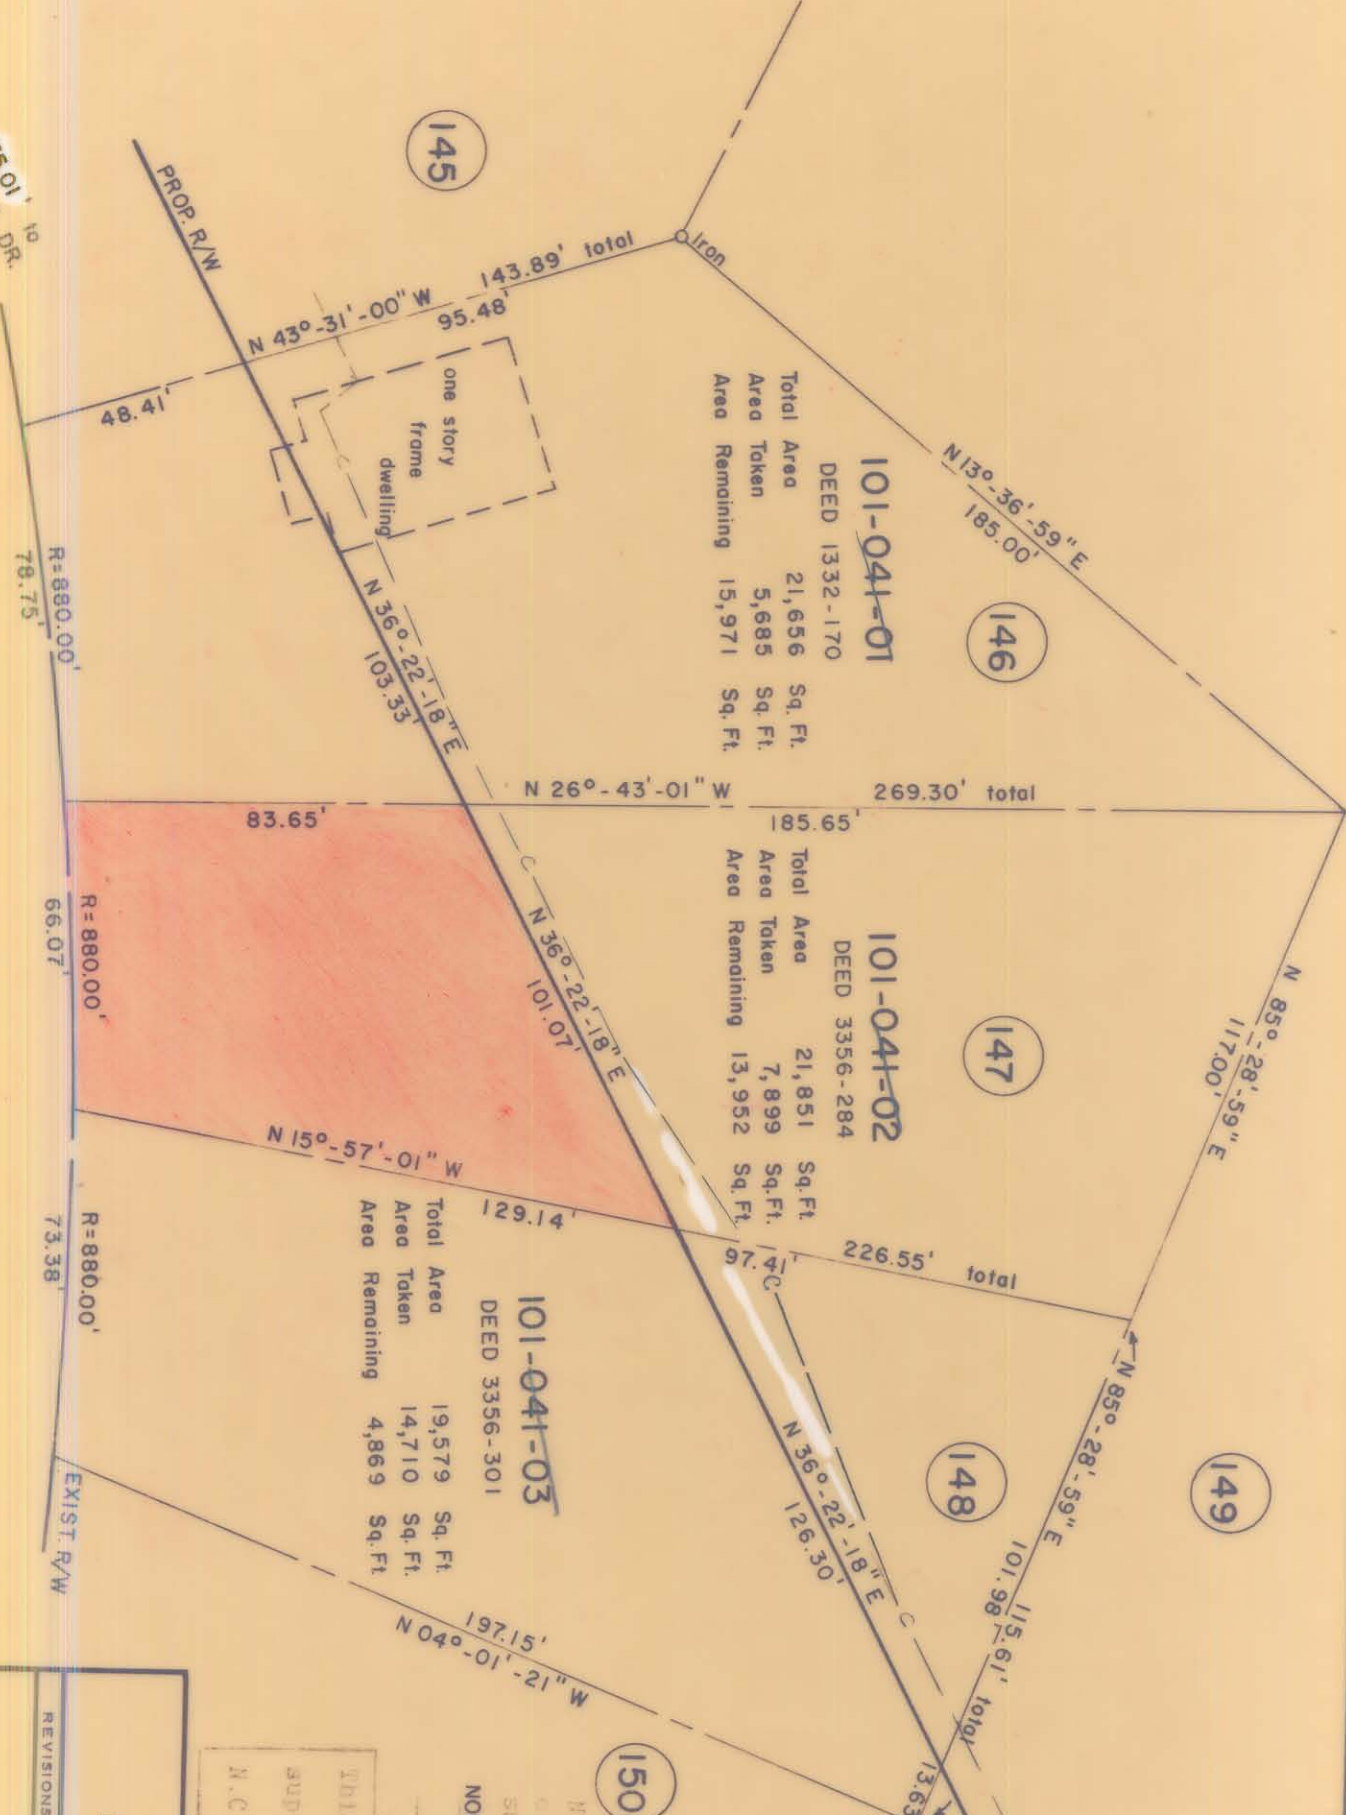

DEED 101-041-01  
 DEED 1332-170

Total Area	21,656	Sq. Ft.
Area Taken	5,685	Sq. Ft.
Area Remaining	15,971	Sq. Ft.

DEED 101-041-02  
 DEED 3356-284

Total Area	21,851	Sq. Ft.
Area Taken	7,899	Sq. Ft.
Area Remaining	13,952	Sq. Ft.

DEED 101-041-03  
 DEED 3356-301

Total Area	19,579	Sq. Ft.
Area Taken	14,710	Sq. Ft.
Area Remaining	4,869	Sq. Ft.

REVISIONS	PROPOSED R/W	JOB NO.
DRAWN BY CSC	SHARON AMITY ROAD	RW-70
CHECKED BY JS	PROJECT NO. 513-72-212	SHEET
CITY ENGINEER	PARCEL NO. 147	147
DATE JUNE 21, 1974	SCALE 1" = 40'	OF 164

This plat was prepared under my supervision  
 N.C. Reg. Engineer No. A-243



101-042-39