


24

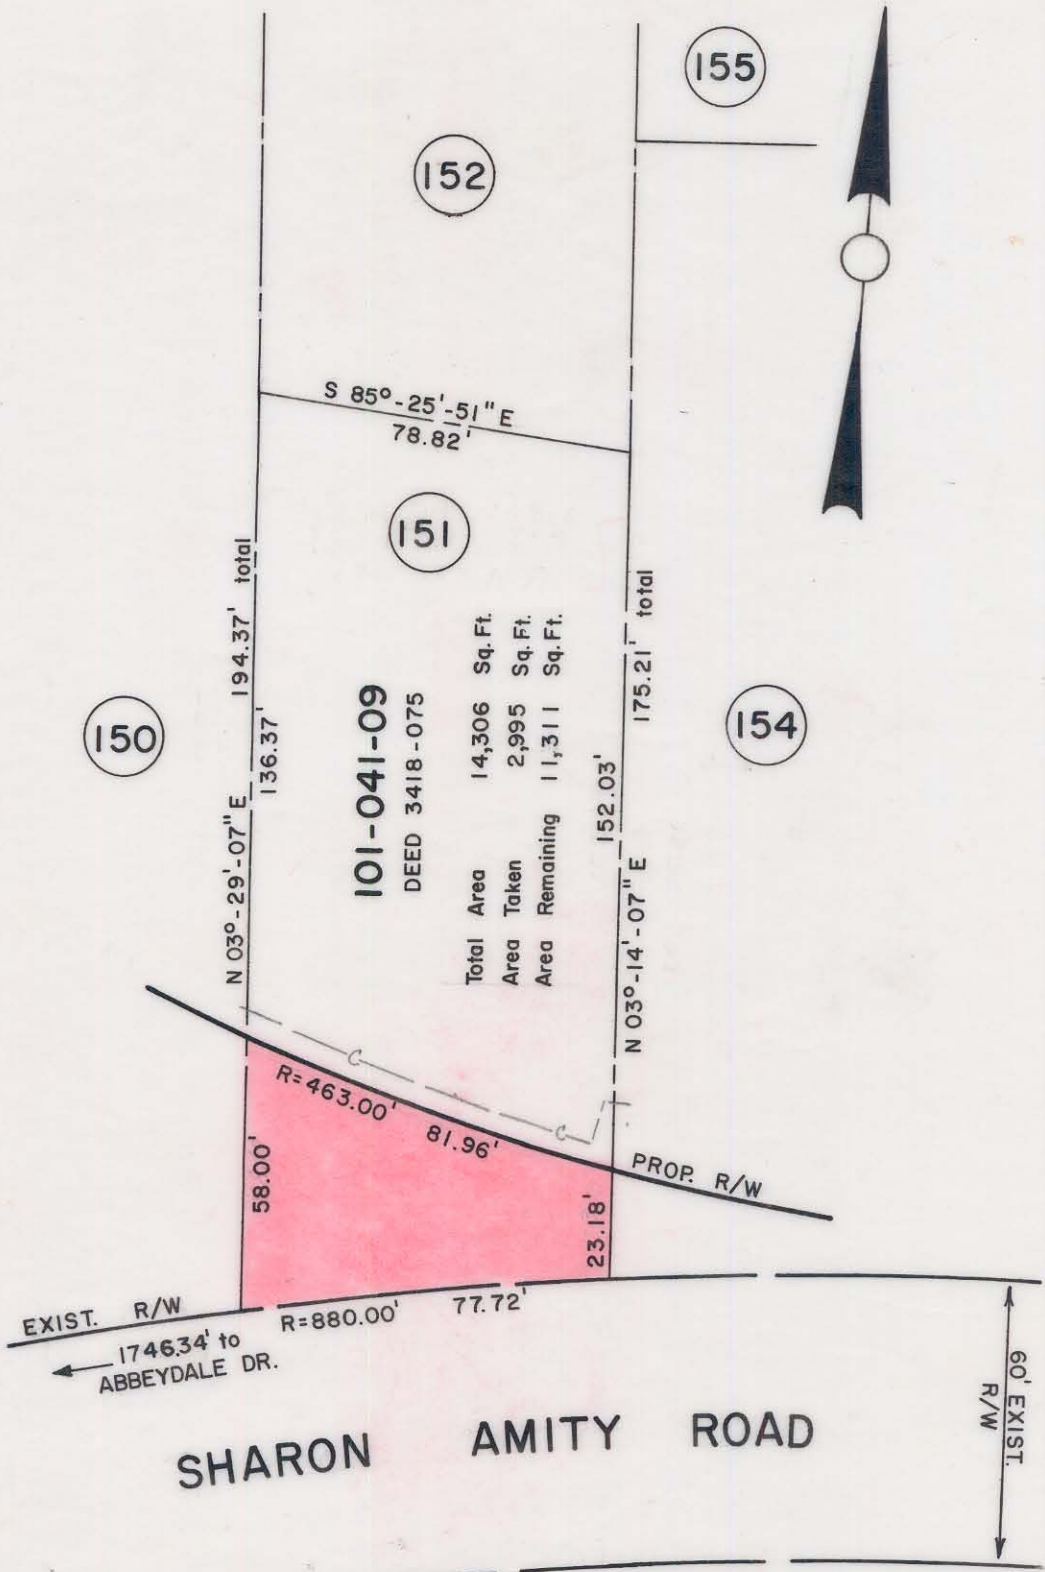

NOTE: Property corners shown circled were located by actual survey. Bearings are based on NORTH CAROLINA COORDINATE SYSTEM

This plat was prepared under my supervision K. S. Gillis
N.C. Reg. Engineer No 4343

| | | |
|---|---|-------------------|
| CITY OF CHARLOTTE NORTH CAROLINA DEPARTMENT OF PUBLIC WORKS ENGINEERING DIVISION | | |
| REVISIONS | PROPOSED R/W SHARON AMITY ROAD PROJECT NO. 513-72-212 | JOB NO. |
| | PARCEL NO. 151 | FILE NO. RW-70 |
| DRAWN BY CSC | | SHEET 151 |
| CHECKED BY JSC | | OF 164 |
| <u>K. S. Gillis</u> CITY ENGINEER | DATE JUNE 21, 1974 SCALE 1" = 40' | |

101-041-08