


1375.01' to
ABBEYDALE DR.

SHARON AMITY ROAD

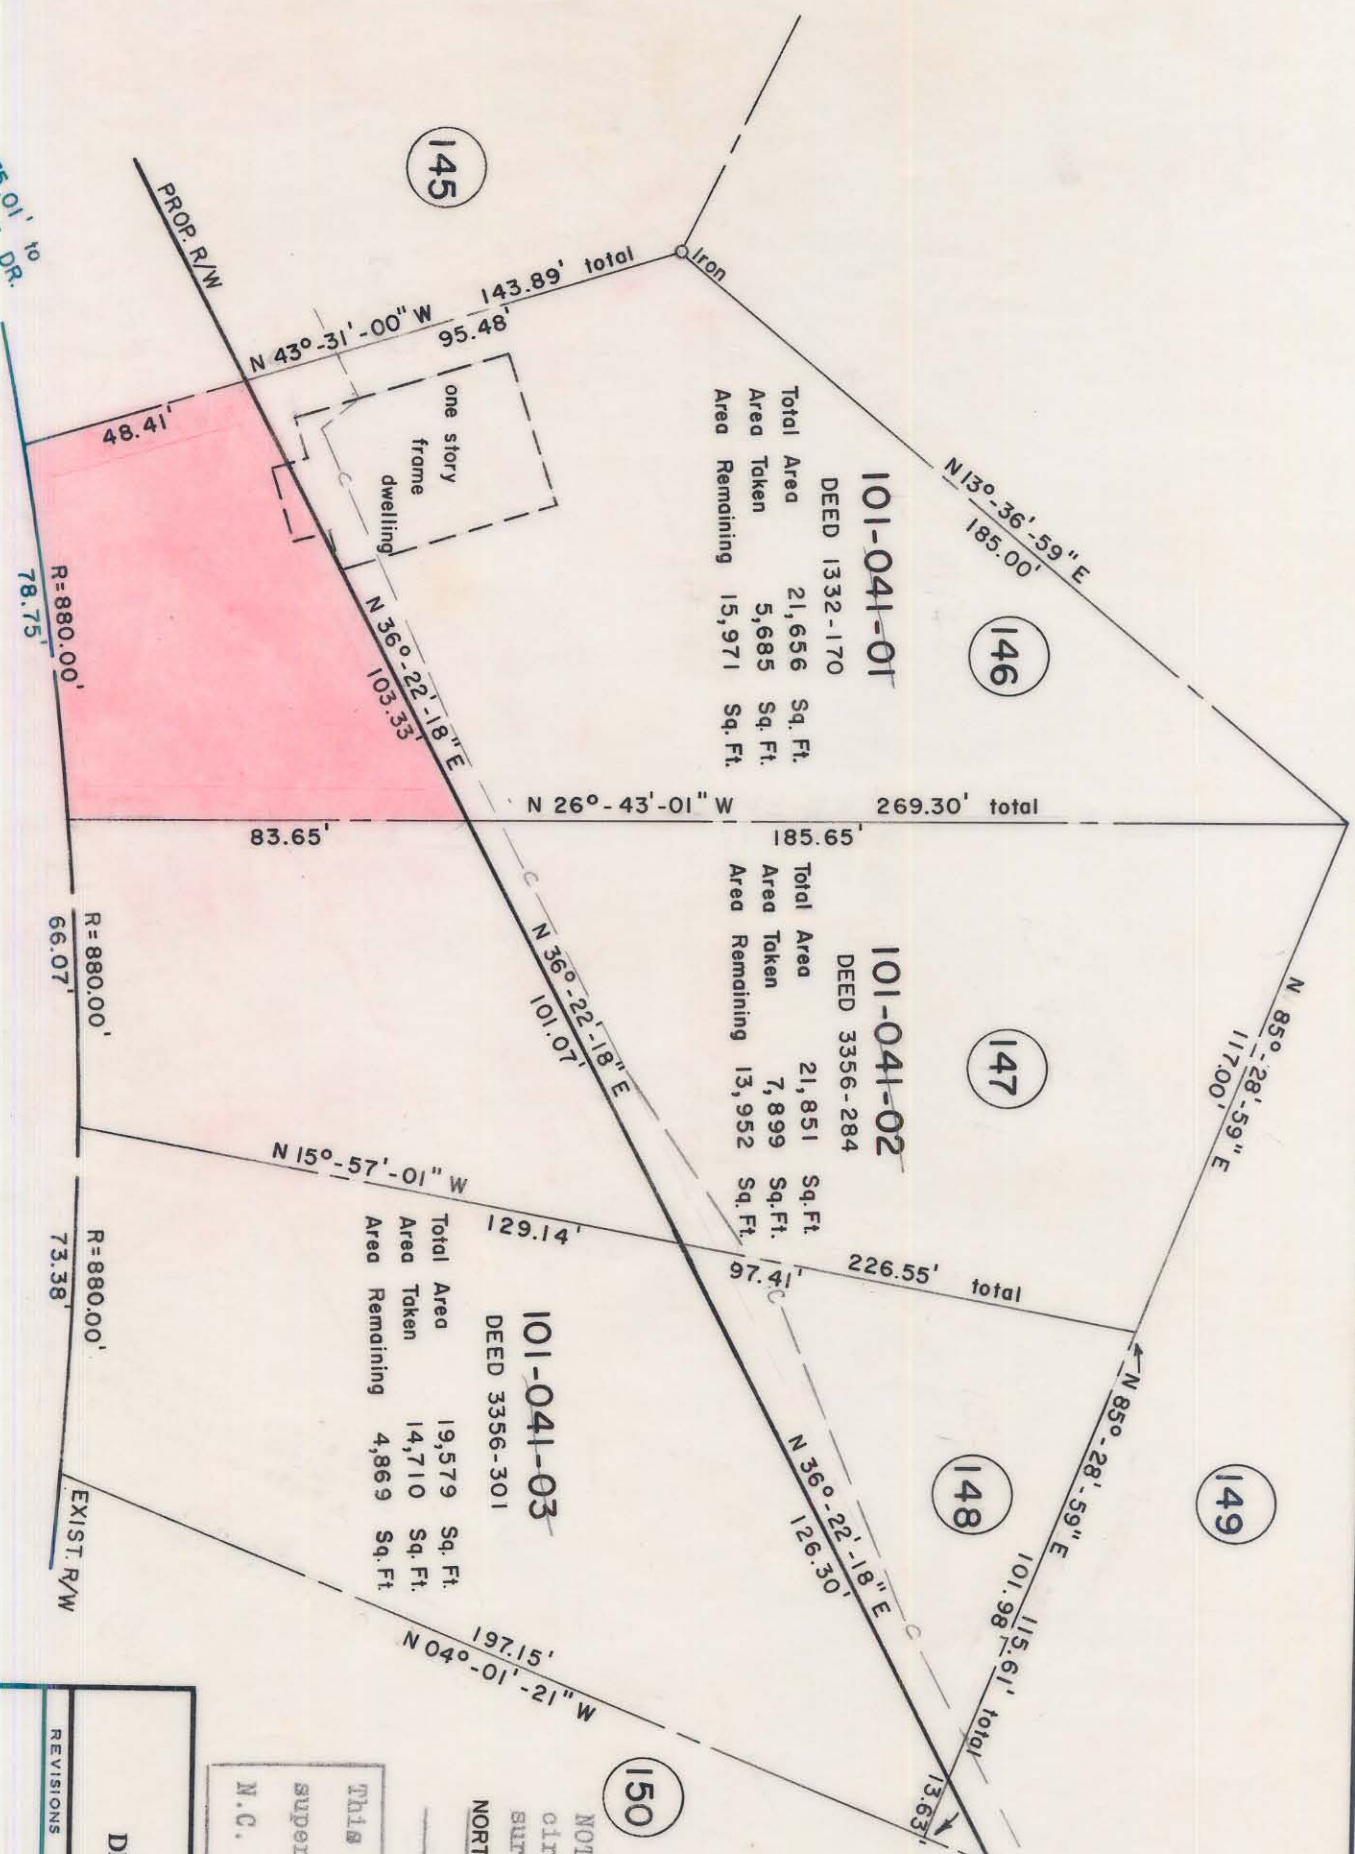

DEED 101-041-01 1332-170

Total Area	21,656	Sq. Ft.
Area Taken	5,685	Sq. Ft.
Area Remaining	15,971	Sq. Ft.

DEED 101-041-02 3356-284

Total Area	21,851	Sq. Ft.
Area Taken	7,899	Sq. Ft.
Area Remaining	13,952	Sq. Ft.

DEED 101-041-03 3356-301

Total Area	19,579	Sq. Ft.
Area Taken	14,710	Sq. Ft.
Area Remaining	4,869	Sq. Ft.

NOTE: Property corners shown circled were located by actual survey. Bearings are based on NORTH CAROLINA COORDINATE SYSTEM.



This plat was prepared under my supervision
K. Gillis
N.C. Reg. Engineer No. 4343

CITY OF CHARLOTTE
NORTH CAROLINA
DEPARTMENT OF PUBLIC WORKS
ENGINEERING DIVISION

REVISIONS	PROPOSED R/W	FILE NO.	JOB NO.
	SHARON AMITY ROAD	RW-70	
	PROJECT NO. 513-72-212		
	PARCEL NO. 146		
DRAWN BY CSC			
CHECKED BY JJS			
CITY ENGINEER			
DATE JUNE 21, 1974	SCALE 1" = 40'		
		OF	164
		SHEET	146

101-04