


DETAIL
NO SCALE

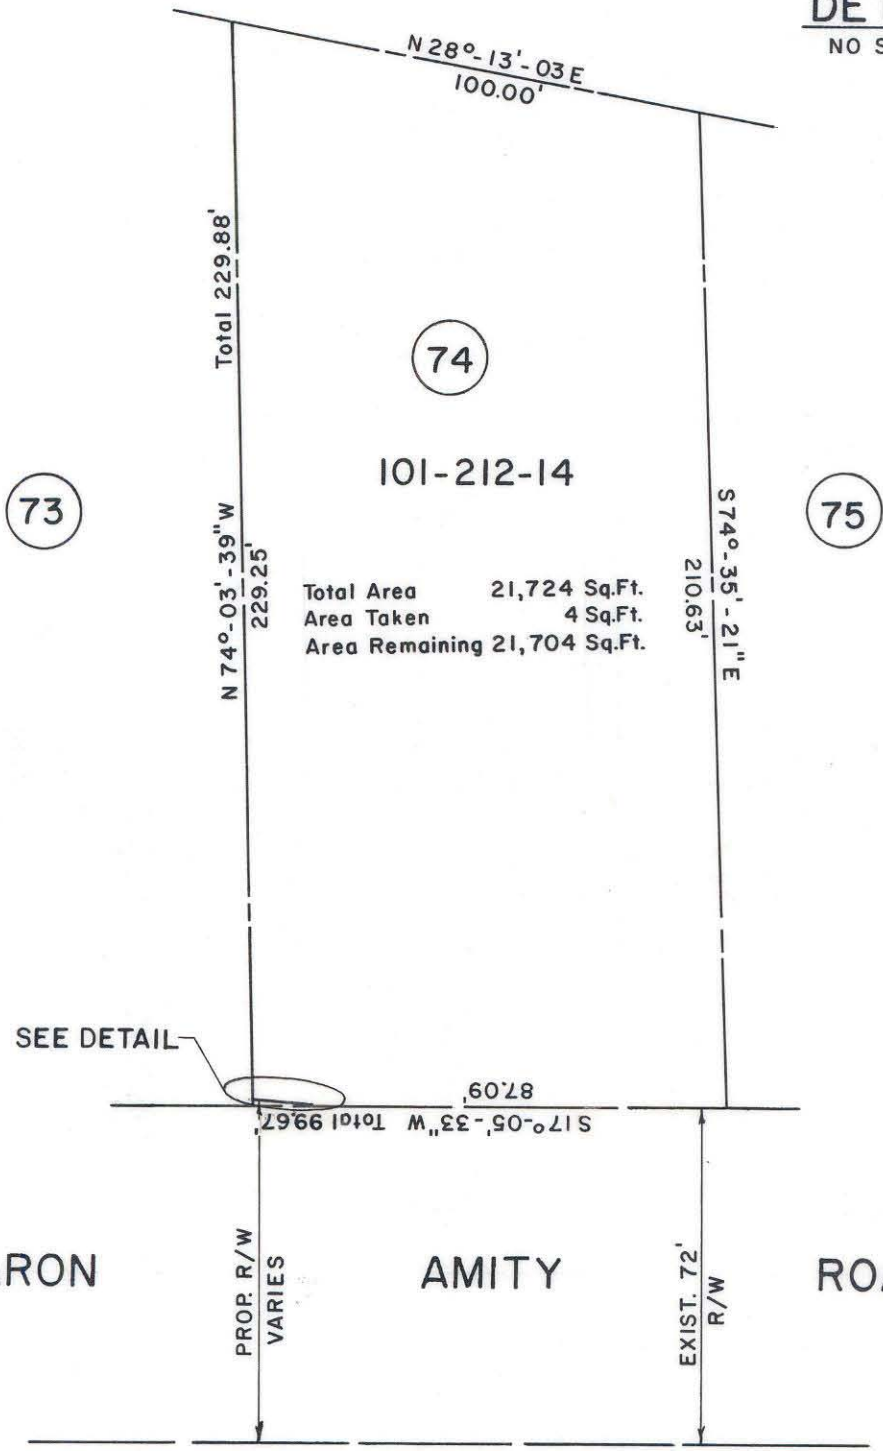

Total Area 21,724 Sq.Ft.
Area Taken 4 Sq.Ft.
Area Remaining 21,704 Sq.Ft.

101-212-101

		CHARLOTTE ENGINEERING DEPARTMENT
REVISIONS		JOB NO.
		FILE NO.
DRAWN BY		SHEET
CHECKED BY		OF
CITY ENGINEER	DATE	SCALE