


SHARON

AMITY

ROAD

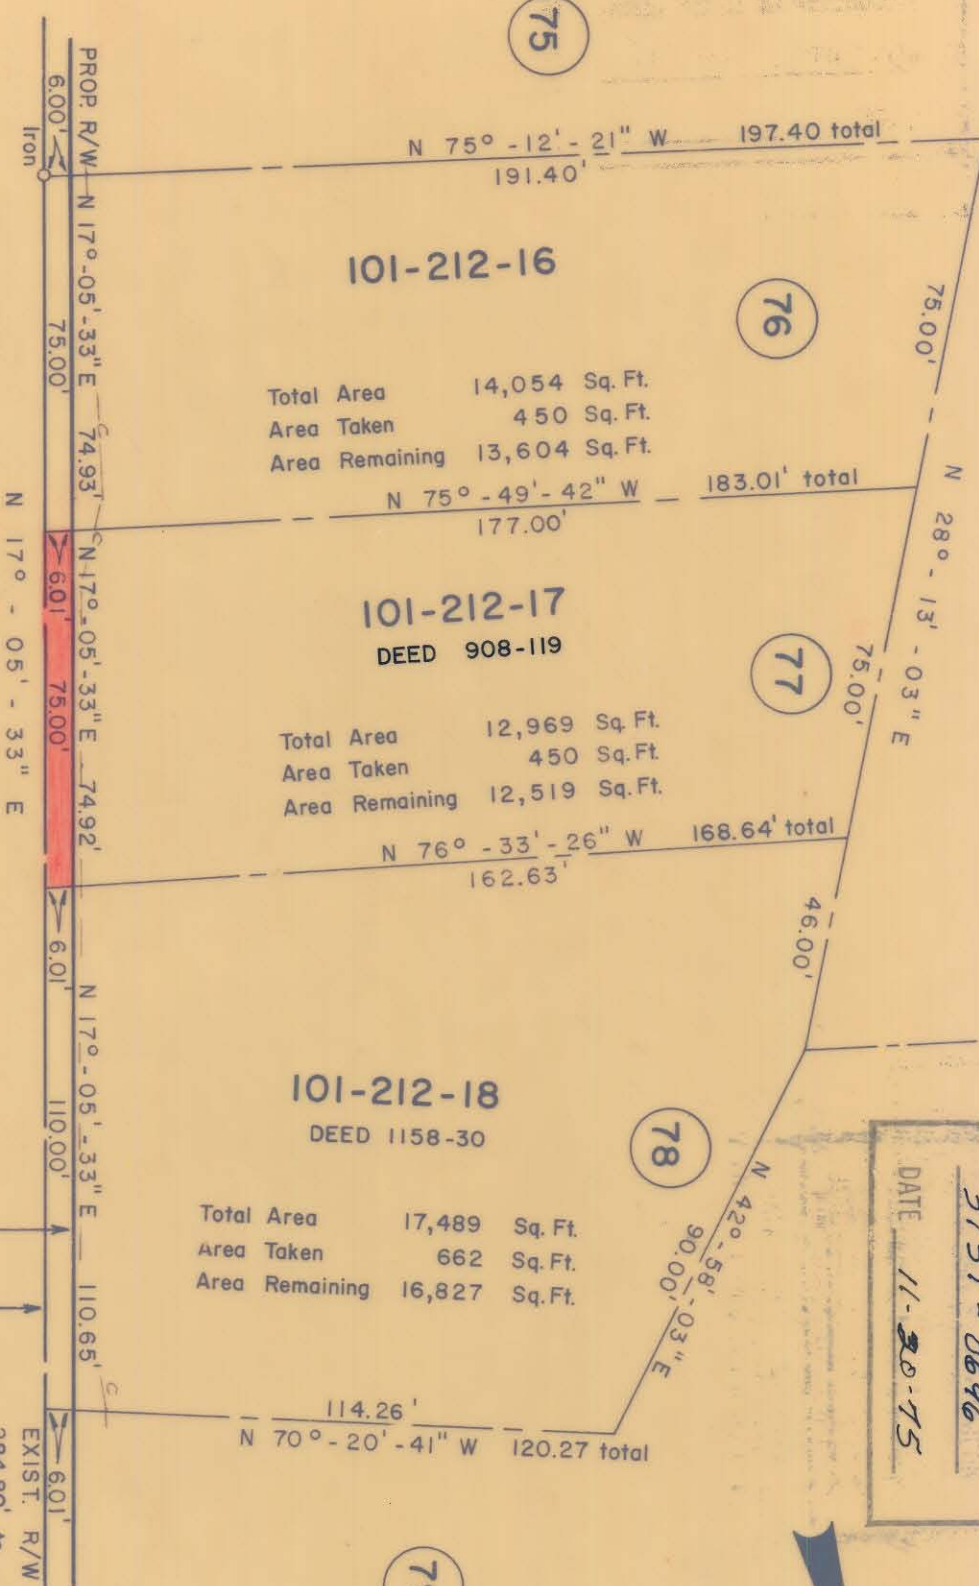

R/W ACQUISITION BY CITY
RECORDED IN DEED BOOK
3751 - 0696
DATE **11-20-75**



NOTE: Property corners shown circled were located by actual survey. Bearings are based on NORTH CAROLINA COORDINATE SYSTEM

This plat was prepared under my supervision
R.B. Miller
N.C. Reg. Engineer No. **4343**

CITY OF CHARLOTTE NORTH CAROLINA DEPARTMENT OF PUBLIC WORKS ENGINEERING DIVISION		PROPOSED R/W SHARON AMITY ROAD PROJECT NO. 513-72-212	JOB NO.
REVISIONS	DRAWN BY SBC	PARCEL NO. 77	FILE NO.
CHECKED BY JSS	CITY ENGINEER	DATE JUNE 21, 1974 SCALE 1" = 40'	RW-70
			SHEET 77
			OF 164