




SHARON AMITY ROAD

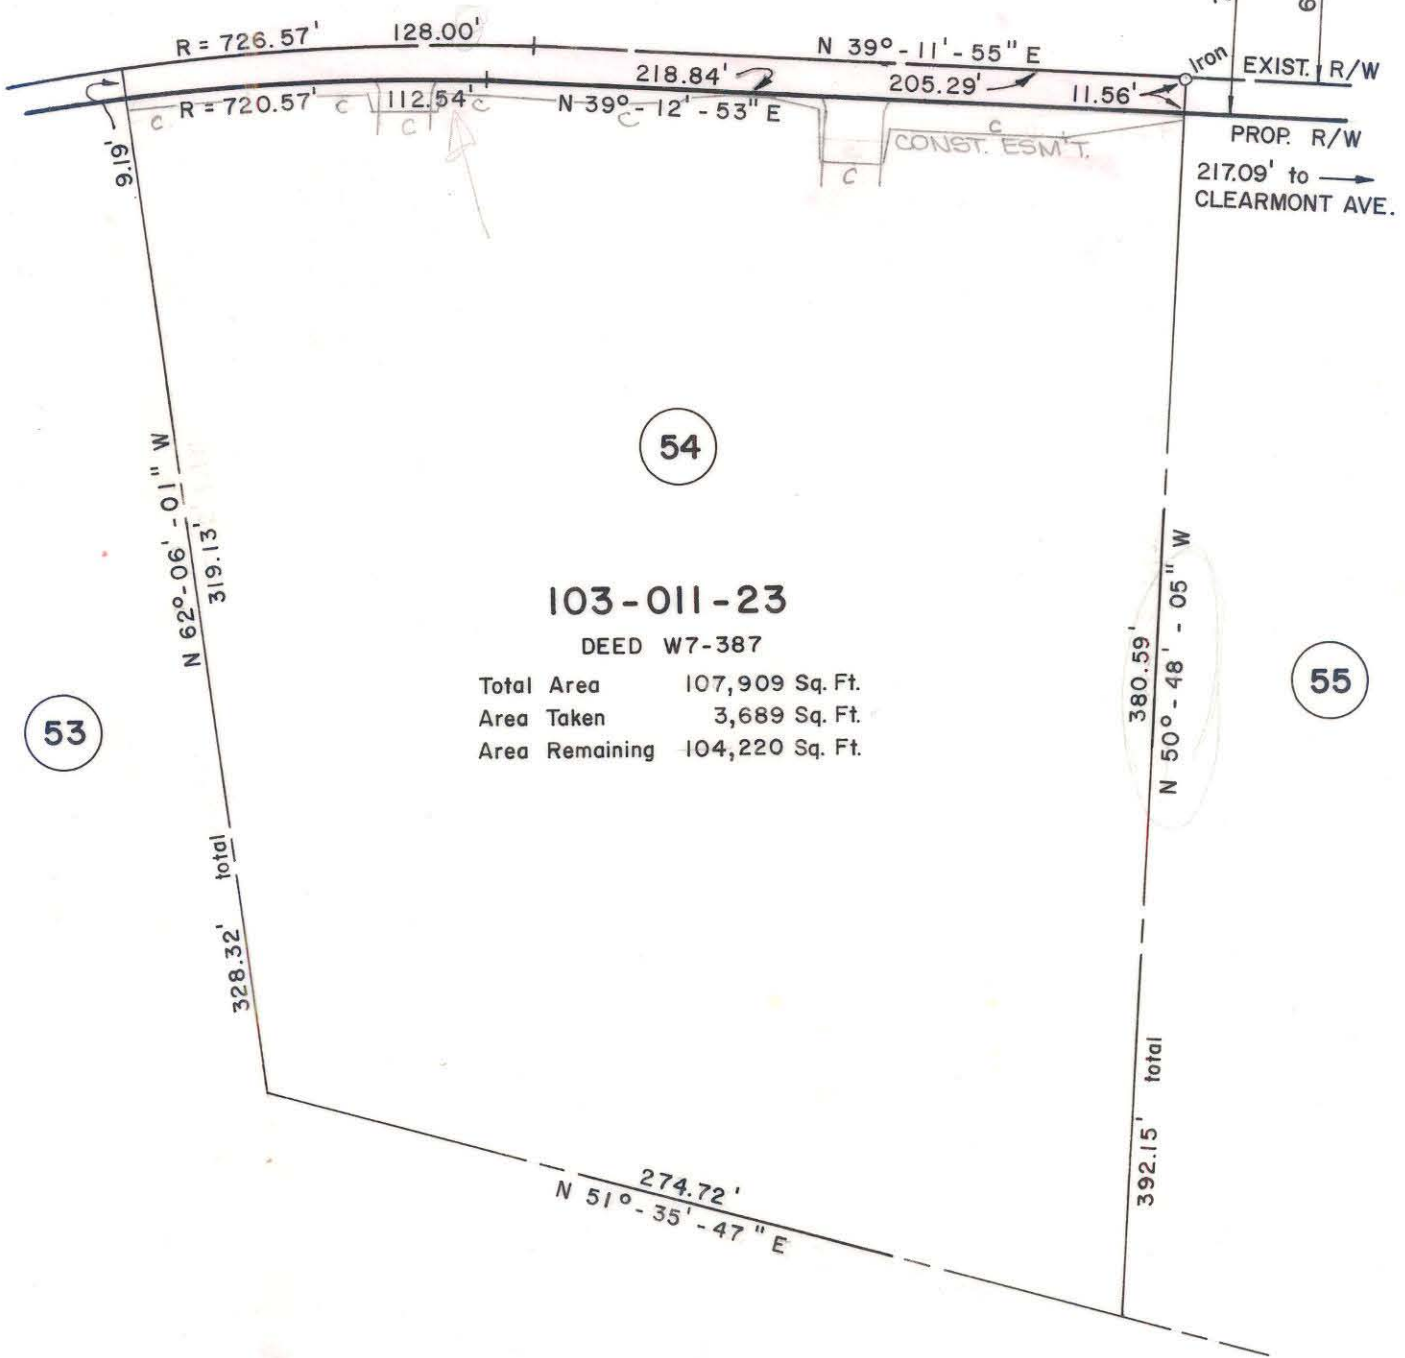

54

103-011-23

DEED W7-387

Total Area 107,909 Sq. Ft.
 Area Taken 3,689 Sq. Ft.
 Area Remaining 104,220 Sq. Ft.

55

53

NOTE: Property corners shown circled were located by actual survey. Bearings are based on NORTH CAROLINA COORDINATE SYSTEM

This plat was prepared under my supervision R. S. Bullock
 N.C. Reg. Engineer No. 4343

| CITY OF CHARLOTTE NORTH CAROLINA DEPARTMENT OF PUBLIC WORKS ENGINEERING DIVISION | | |
|---|--|-------------------|
| REVISIONS | PROPOSED R/W SHARON AMITY ROAD PROJECT NO. 513-72-212 | JOB NO. |
| | PARCEL NO. 54 | FILE NO. RW-70 |
| DRAWN BY SBC | | SHEET 54 |
| CHECKED BY JSS | | OF 164 |
| CITY ENGINEER | DATE MAY 27, 1974 SCALE 1" = 60' | |

103-011-23