


SHARON AMITY ROAD

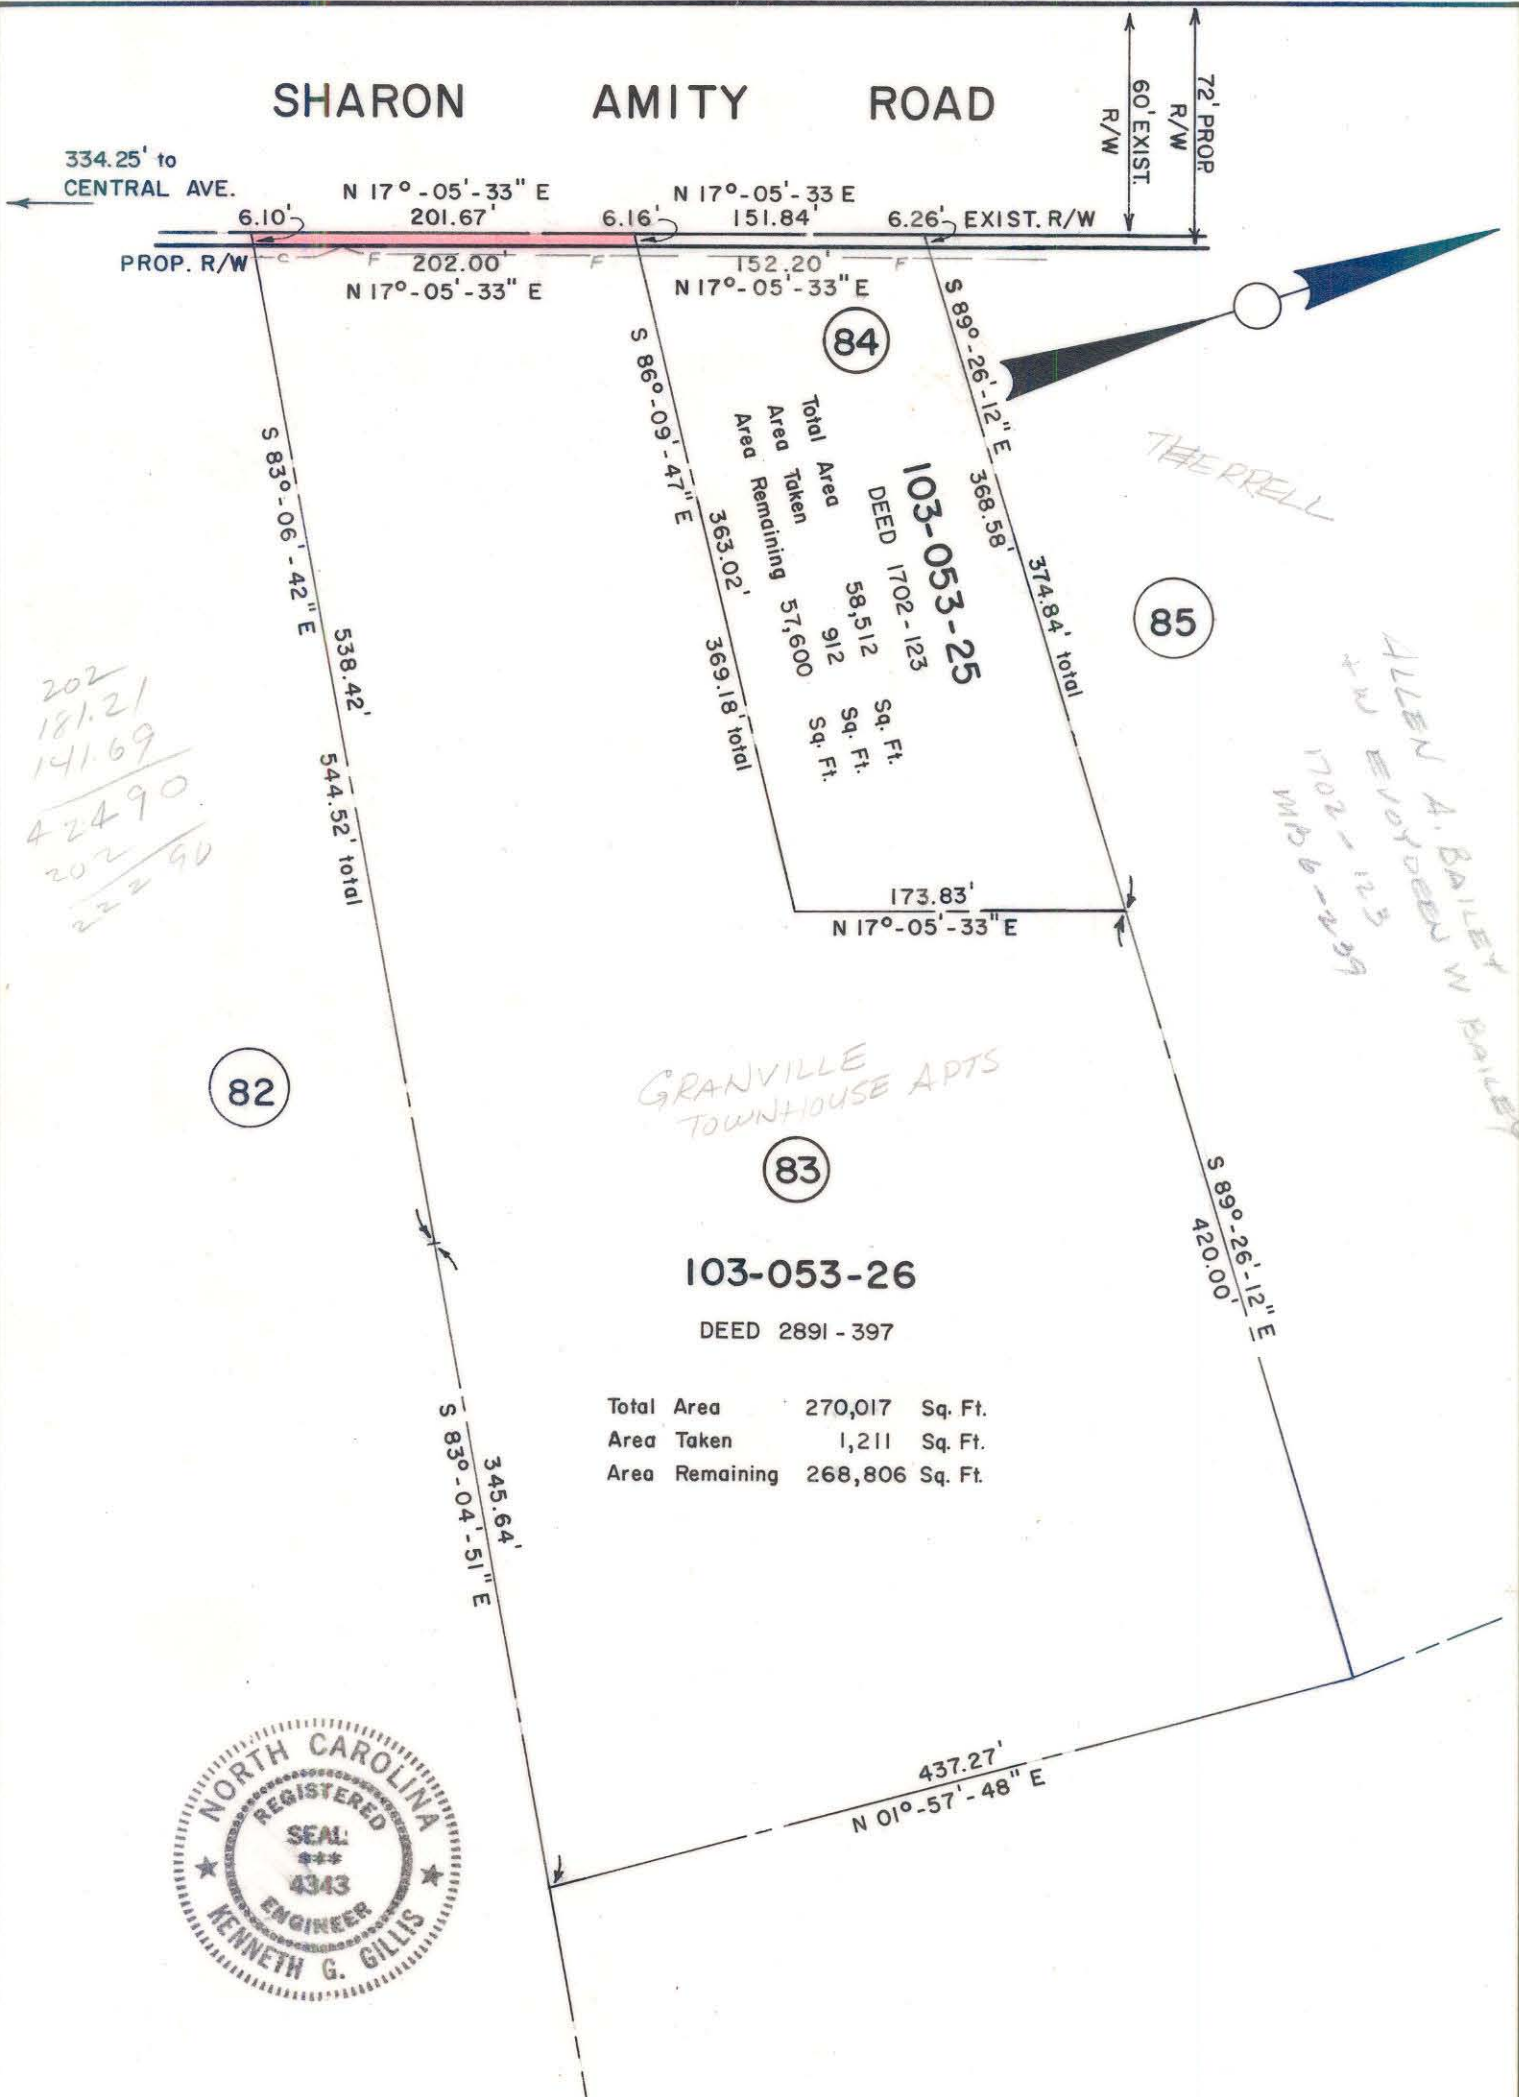

202
181.21
141.69
42490
202
22290

THE PRELL
85
ALLEN A. BAILEY W. PAINTER
+ W E 10702-123
1702-123
WMB 6-229

GRANVILLE TOWNHOUSE APTS

82

83

103-053-26

DEED 2891-397

Total Area 270,017 Sq. Ft.
Area Taken 1,211 Sq. Ft.
Area Remaining 268,806 Sq. Ft.



NOTE: Property corners shown circled were located by actual survey. Bearings are based on NORTH CAROLINA COORDINATE SYSTEM

This plat was prepared under my supervision *K. G. Gillis*
N.C. Reg. Engineer No. 4343

CITY OF CHARLOTTE NORTH CAROLINA DEPARTMENT OF PUBLIC WORKS ENGINEERING DIVISION		
REVISIONS	PROPOSED R/W SHARON AMITY ROAD PROJECT NO. 513-72-212	JOB NO.
	PARCEL NO. 83	FILE NO. RW-70
DRAWN BY CSC		SHEET 83
CHECKED BY <i>J. B. Smith</i>		OF 164
CITY ENGINEER	DATE JUNE 21, 1974 SCALE 1"=100'	

103-053-26