







A-7-H-82

A-7-H-85

LEGEND

-  Item Number
-  Land Acquisition
-  Runway & Taxiway Extension
-  Runway Strengthening
-  Lighting System

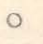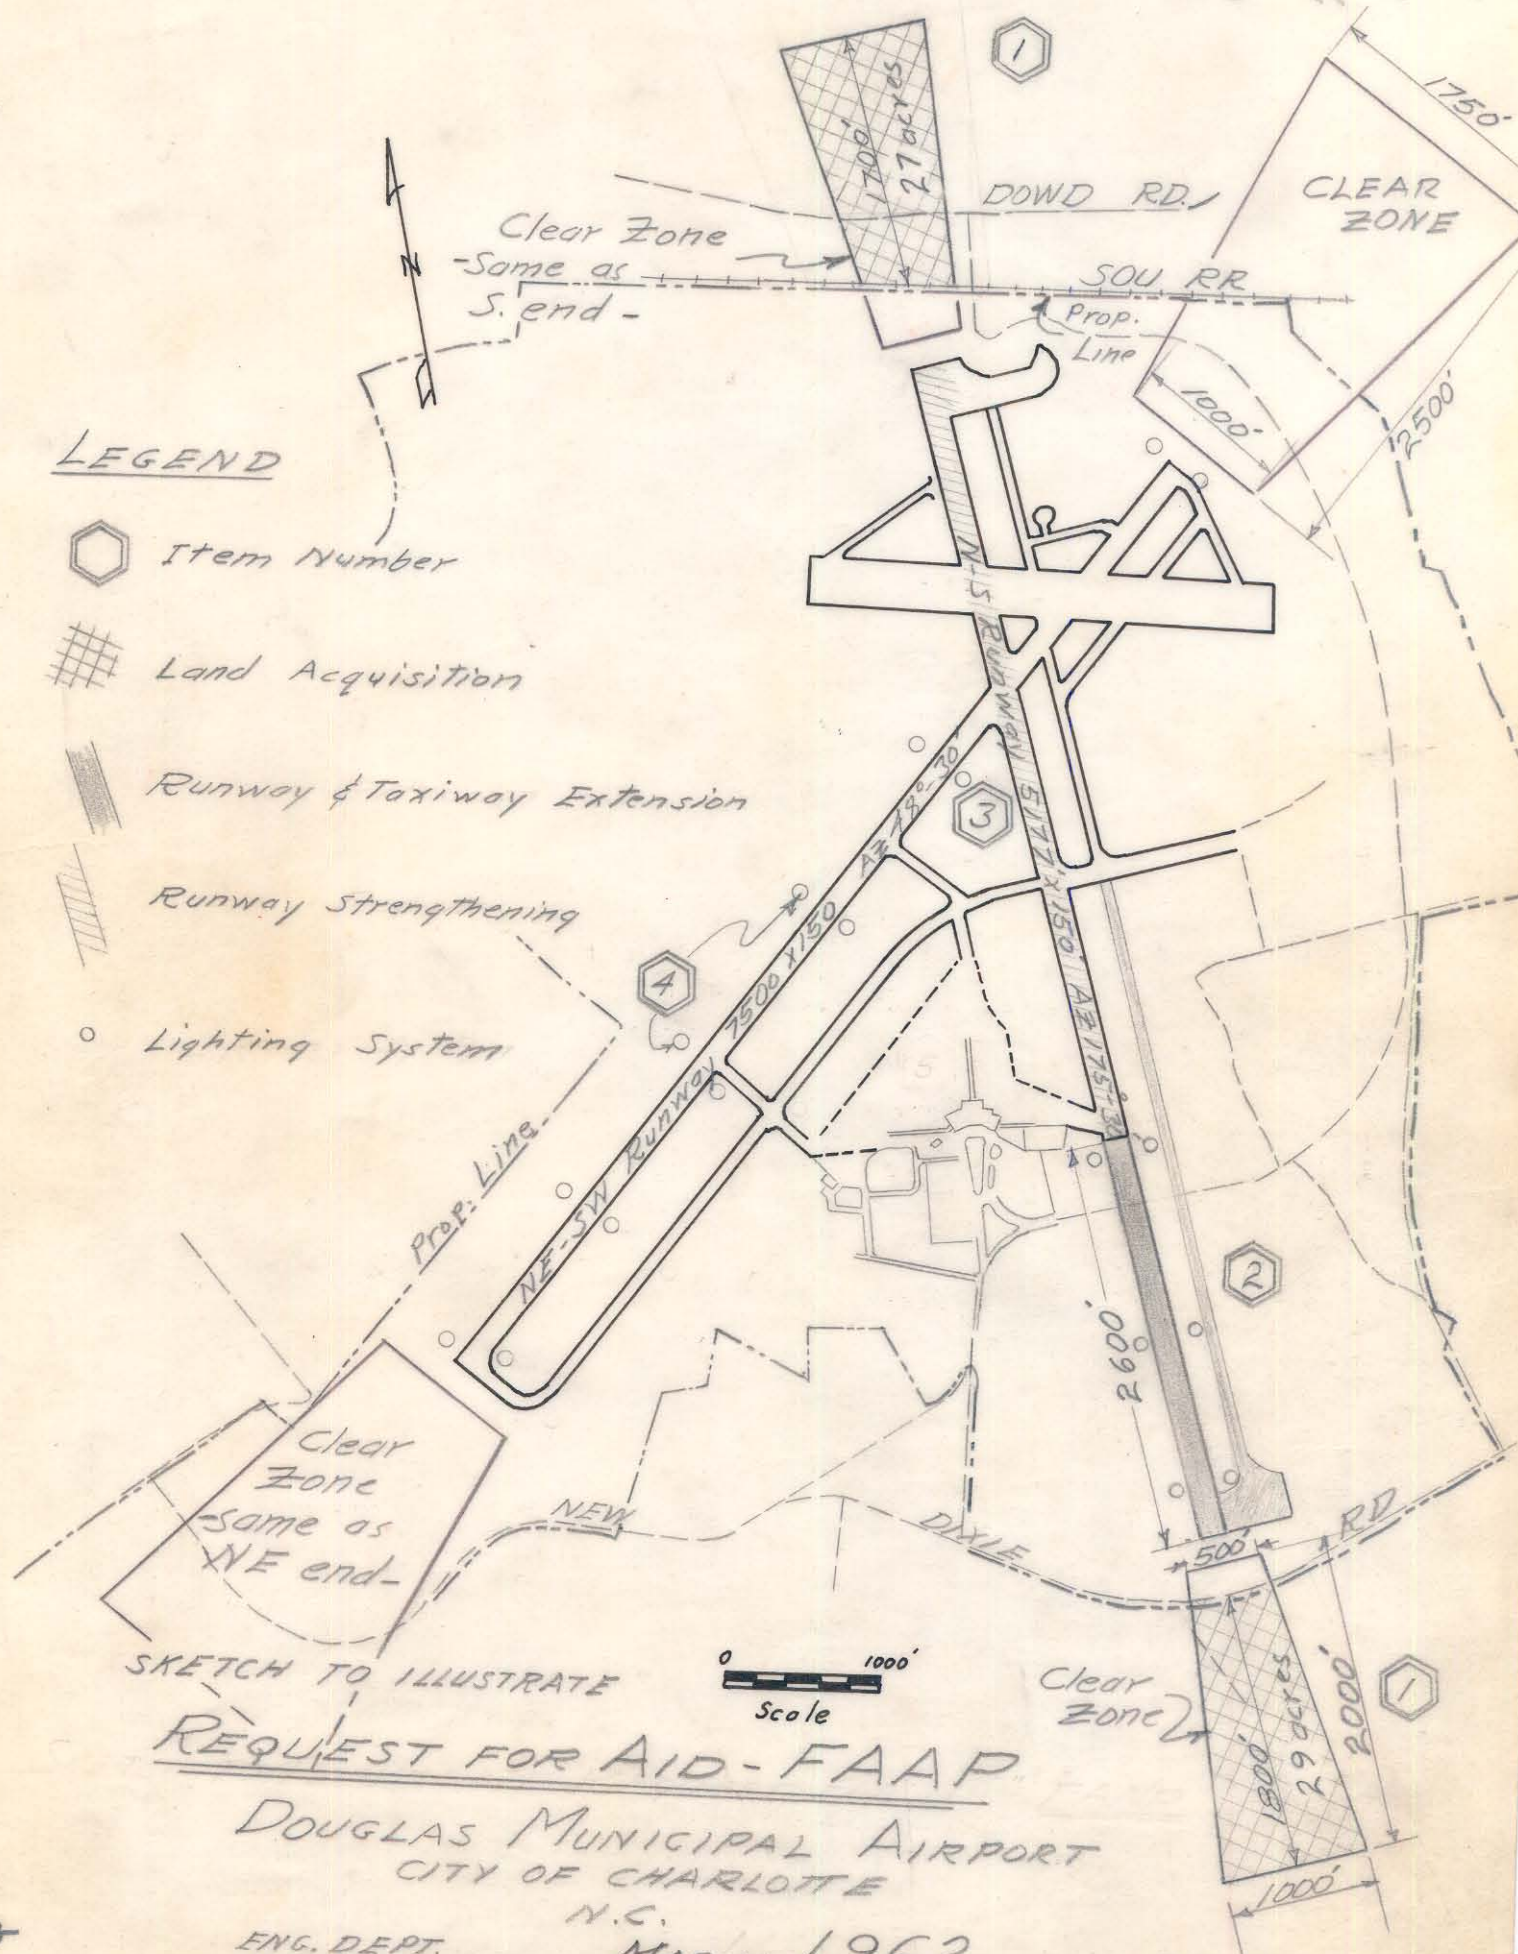

SKETCH TO ILLUSTRATE



REQUEST FOR AID - FAAP

DOUGLAS MUNICIPAL AIRPORT
CITY OF CHARLOTTE
N.C.

ENG. DEPT.
DWG. E8
MARCH 1962
115-211

E8

A-7-H-82