


8-1-7-88

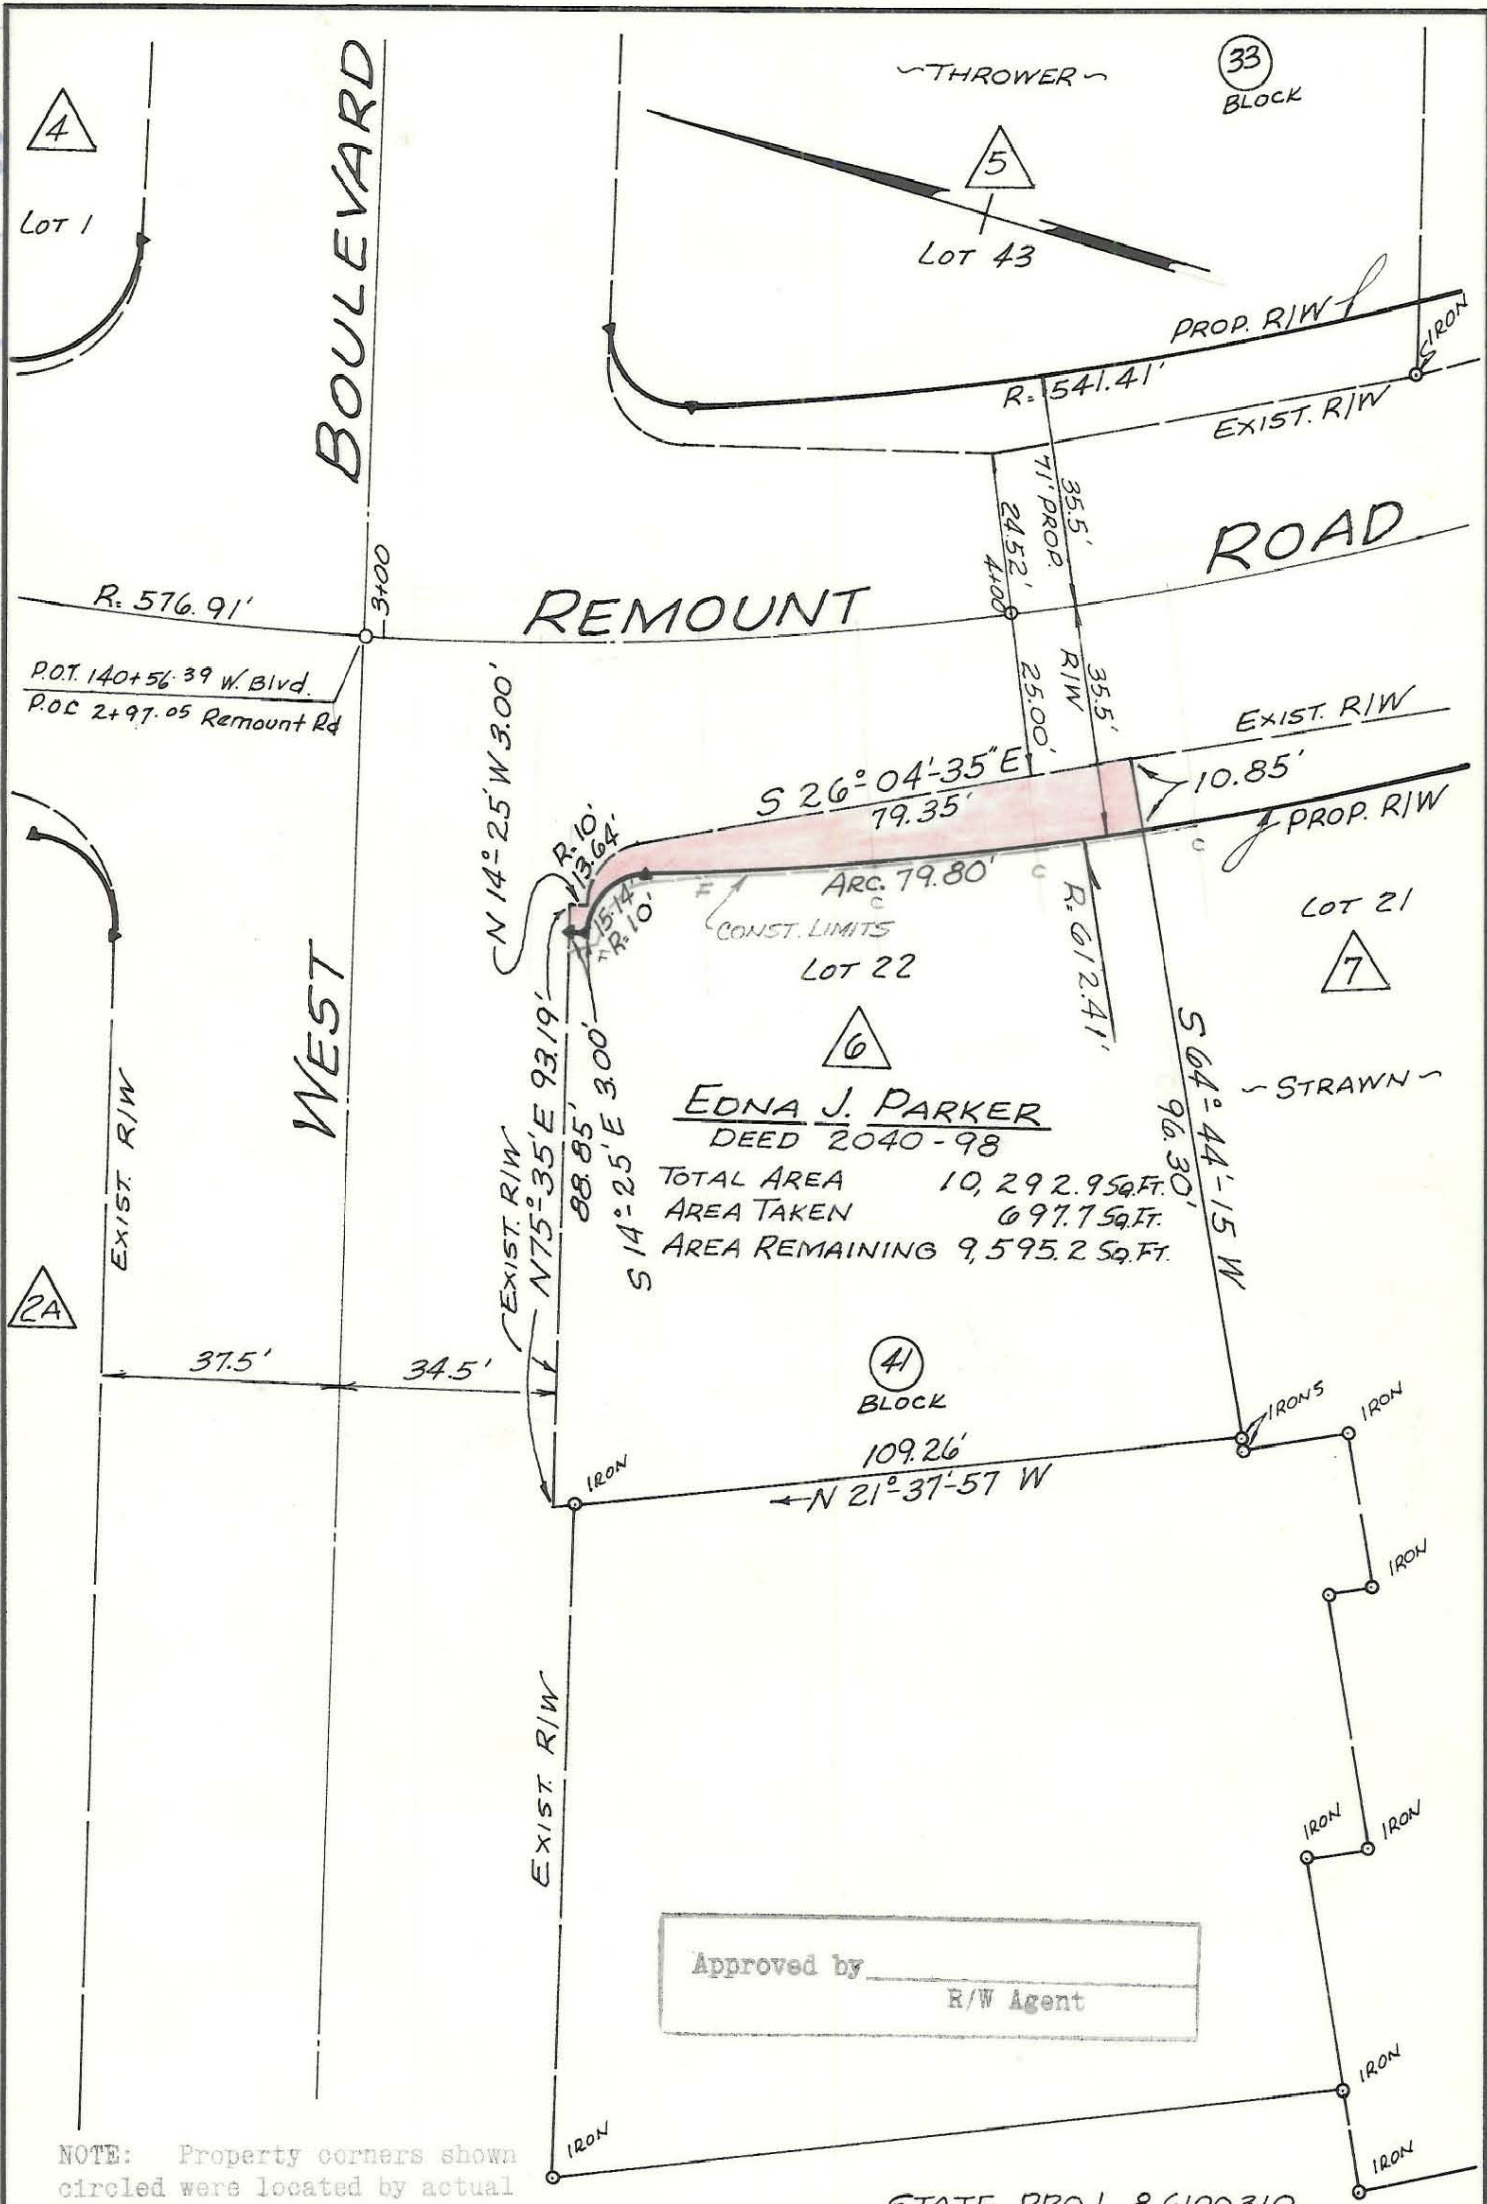

EDNA J. PARKER
 DEED 2040-98
 TOTAL AREA 10,292.95 SQ. FT.
 AREA TAKEN 697.7 SQ. FT.
 AREA REMAINING 9,595.25 SQ. FT.

Approved by _____
 R/W Agent

NOTE: Property corners shown circled were located by actual survey. Bearings are based on WEST BLVD. R/W BY STATE HWY.
 SHEET No. 50 PROJ. 9.7100301

This plat was prepared under my supervision *[Signature]*
 N.C. Reg. Engineer No. 9343

STATE PROJ. 8.6100310		
CITY OF CHARLOTTE NORTH CAROLINA ENGINEERING DEPARTMENT		
REVISIONS	Proposed R/W REMOUNT ROAD AT WEST BOULEVARD	JOB NO. 513-70 297 FILE NO.
DRAWN BY WHITE	Property Of EDNA J. PARKER	SHEET 5
CHECKED BY RKF		OF 10
CITY ENGINEER	DATE Mar. 1971 SCALE 1" = 30'	

145-141-22